


Location Plan

Site Address: Easting: 220320 Northing: 55439

Date Produced: 23-Jan-2024

Scale: 1:1250 @A4

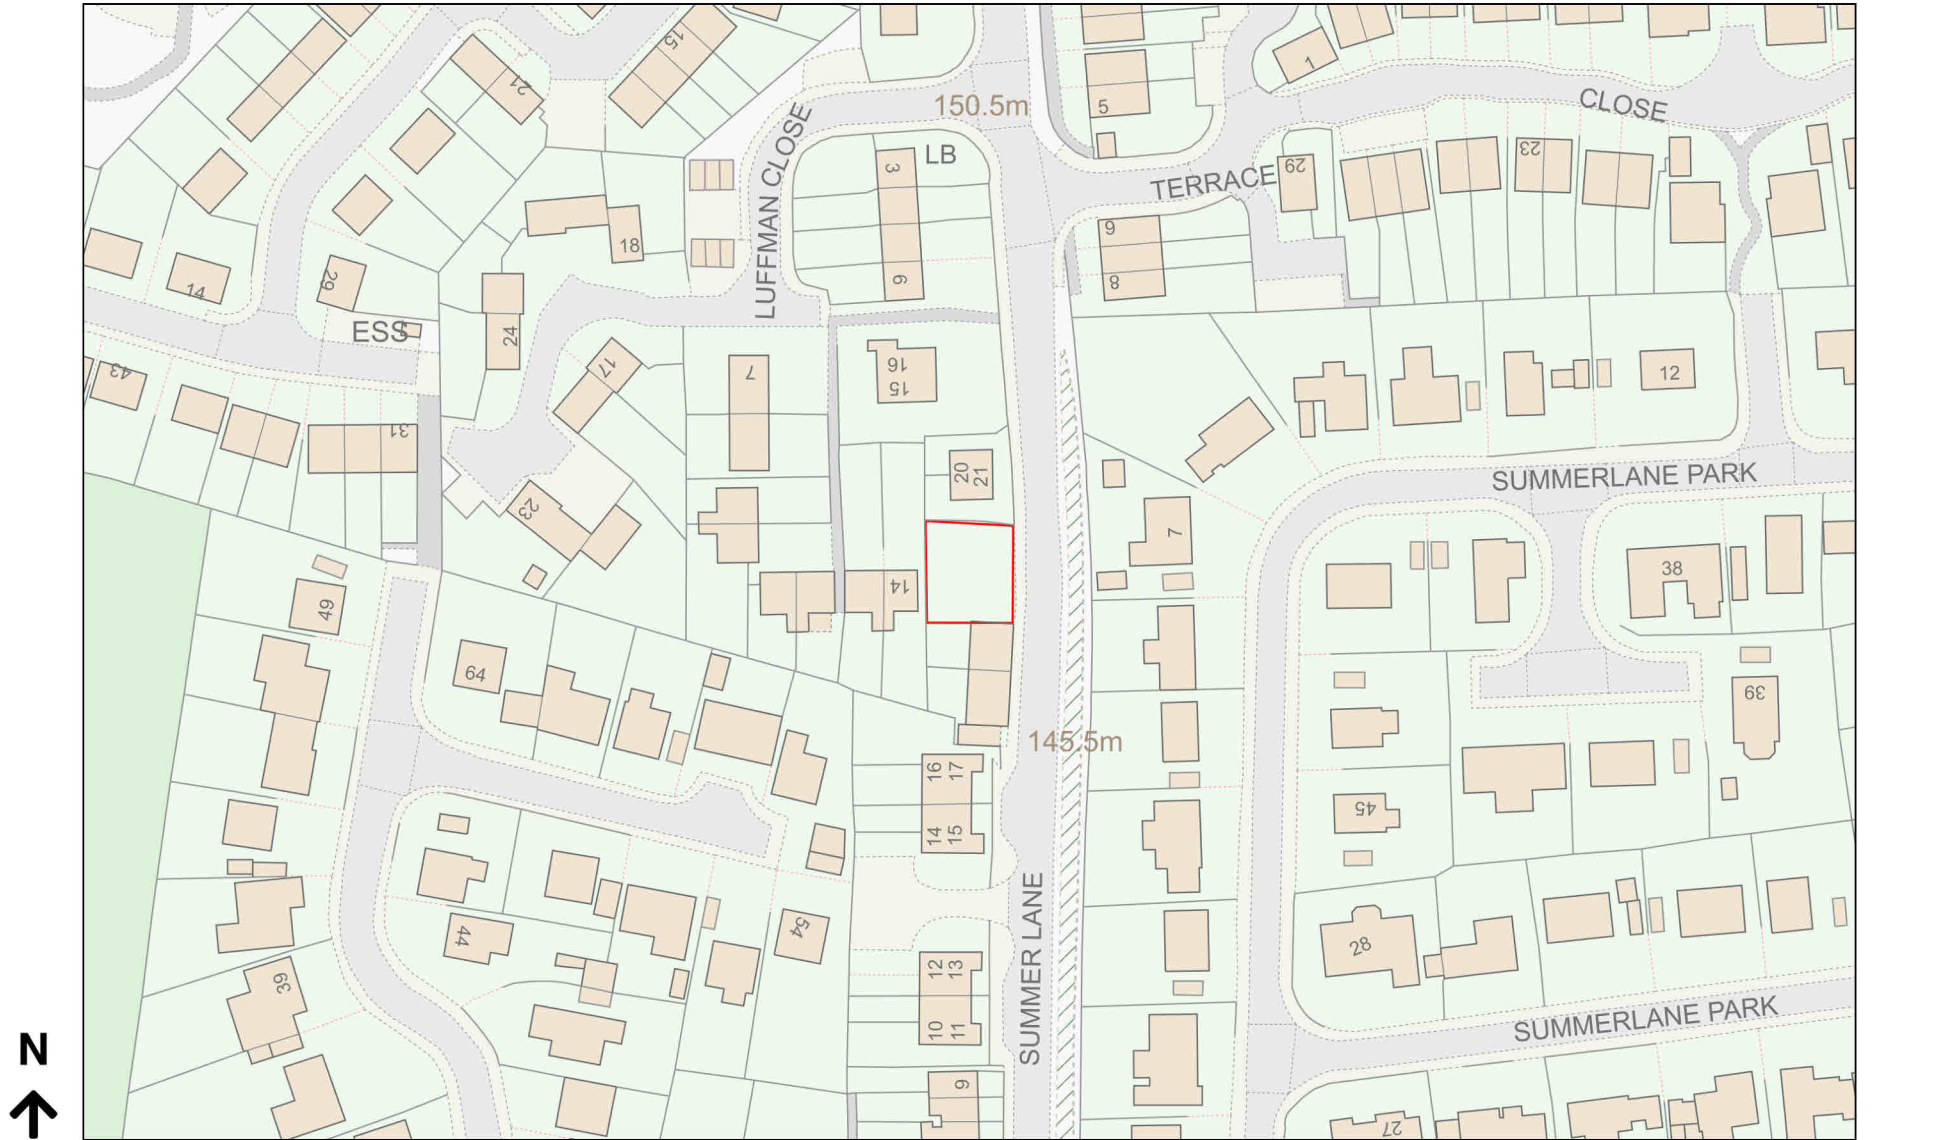

Planning Portal Reference: PP-12747320v1

