
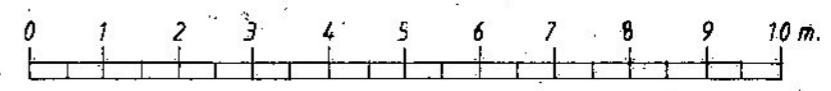


22 DEC 2020

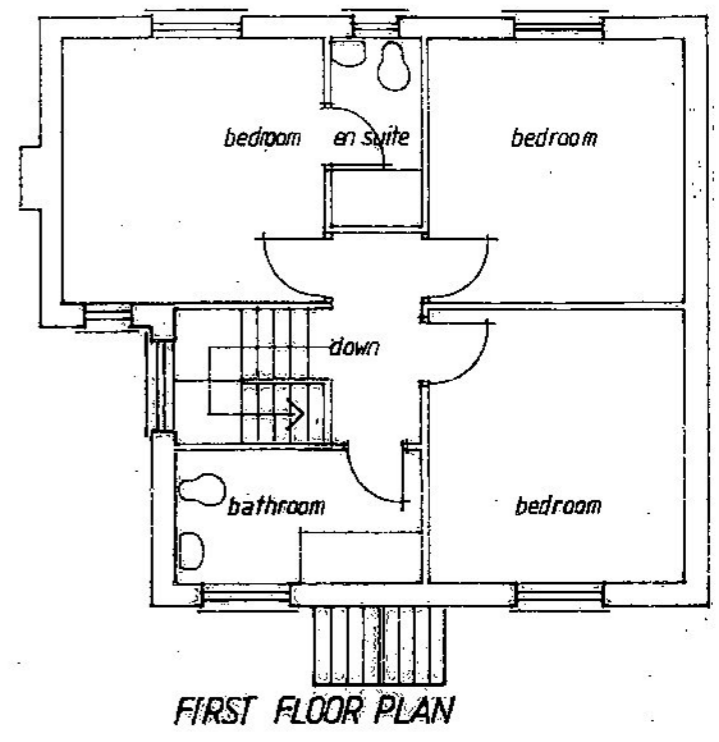

**PROPOSED HOUSE**  
**SUMMER LANE · PELYNT**

Scale 1 : 100	North →	Drawing Number 220.23.2	Revision
------------------	------------	----------------------------	----------

**Bartram Deakin Associates**  
CHARTERED ARCHITECTS  
Lisandra House, Fore Street, East Looe, Cornwall PL13 1AD  
Telephone and Facsimile : 01503 262571