




Datum 45.00m
East Elevation @ 1:100 A3

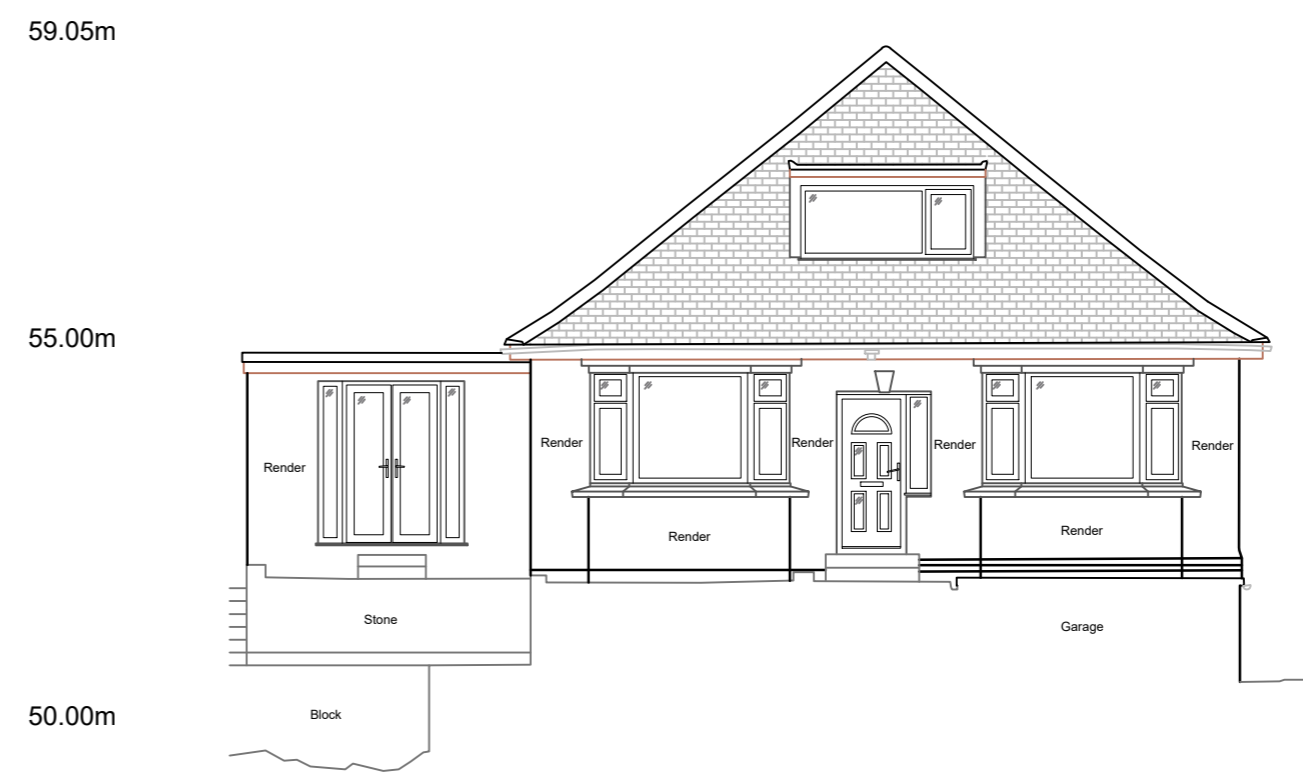



Datum 45.00m
North Elevation @ 1:100 A3

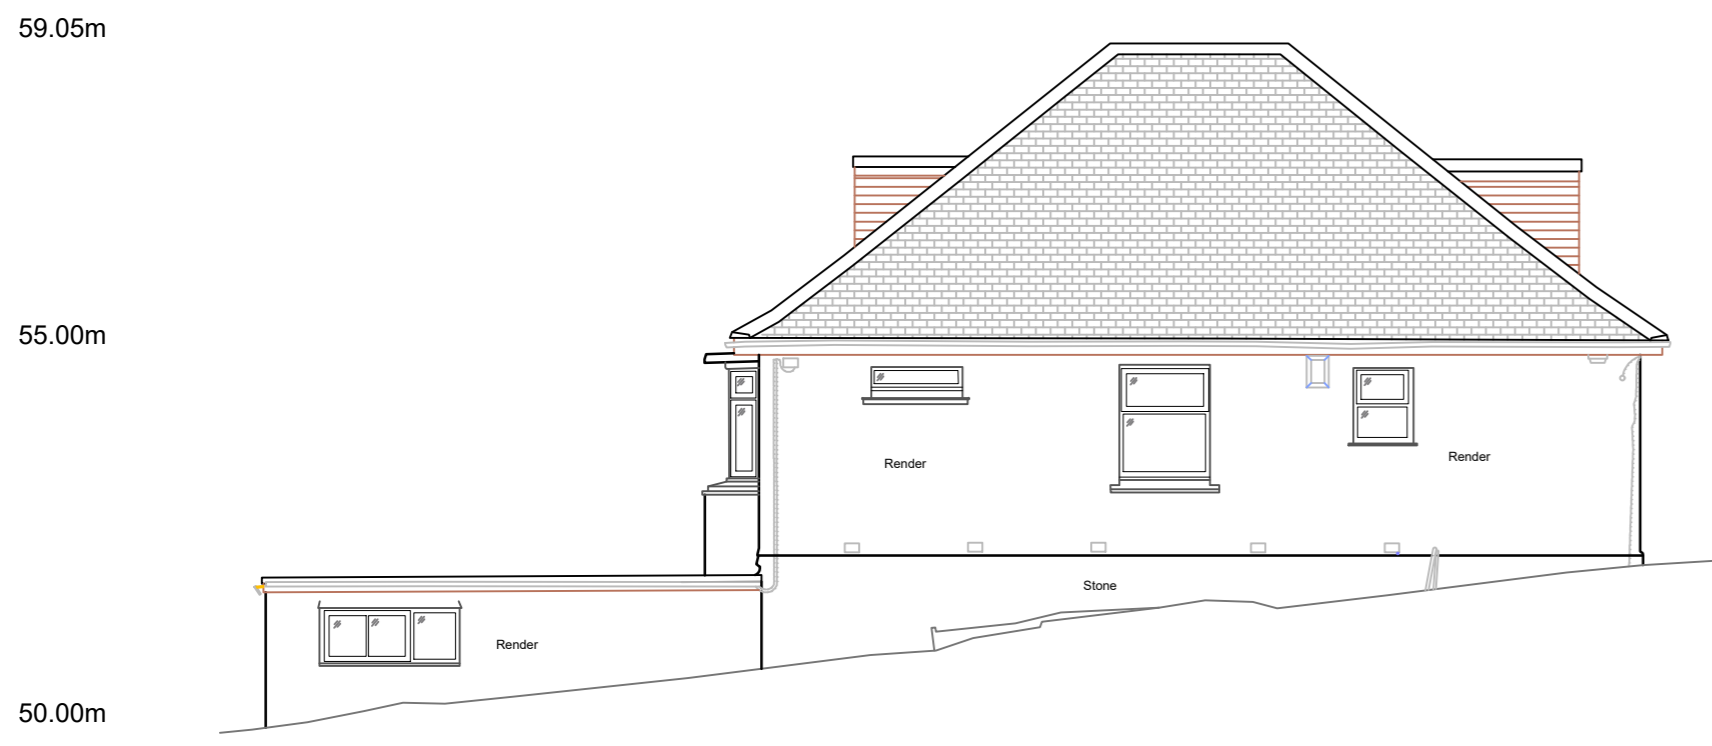

Datum 45.00m
West Elevation @ 1:100 A3

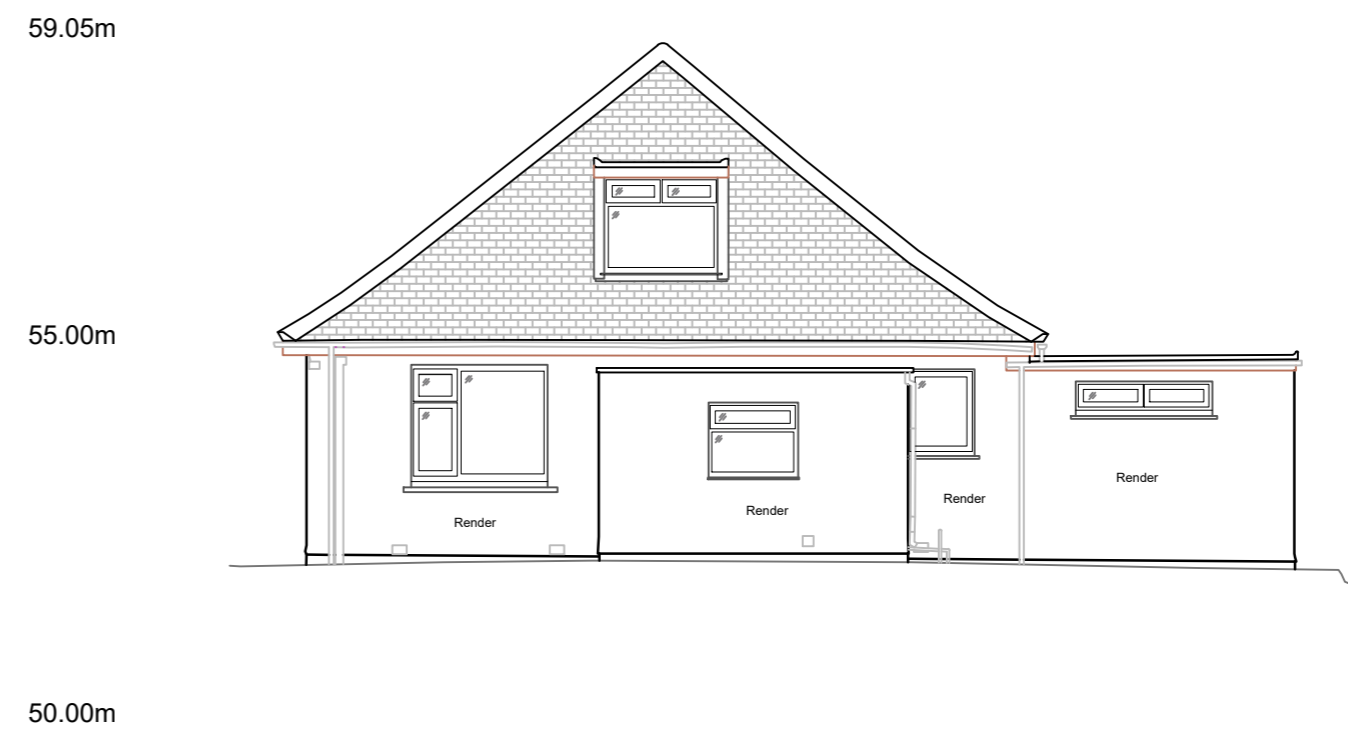


Datum 45.00m
South Elevation @ 1:100 A3

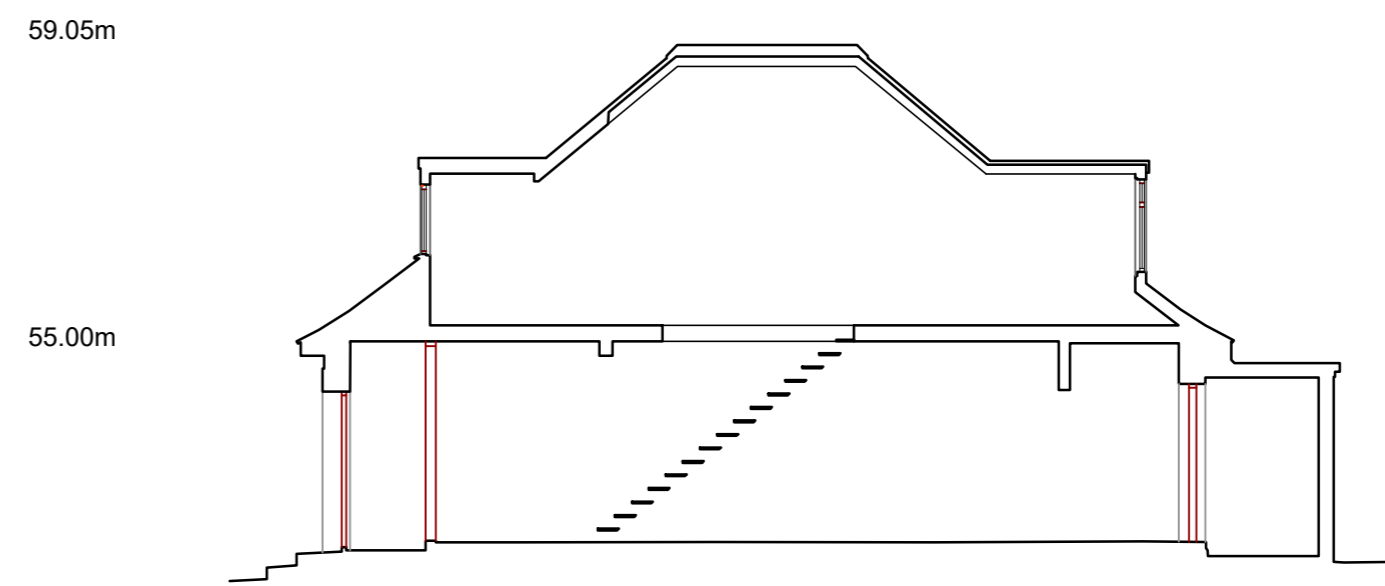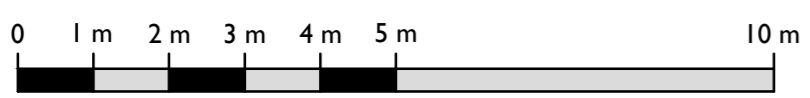

House Section @ 1:100 A3



Ground Floor Plan @ 1:50 A3

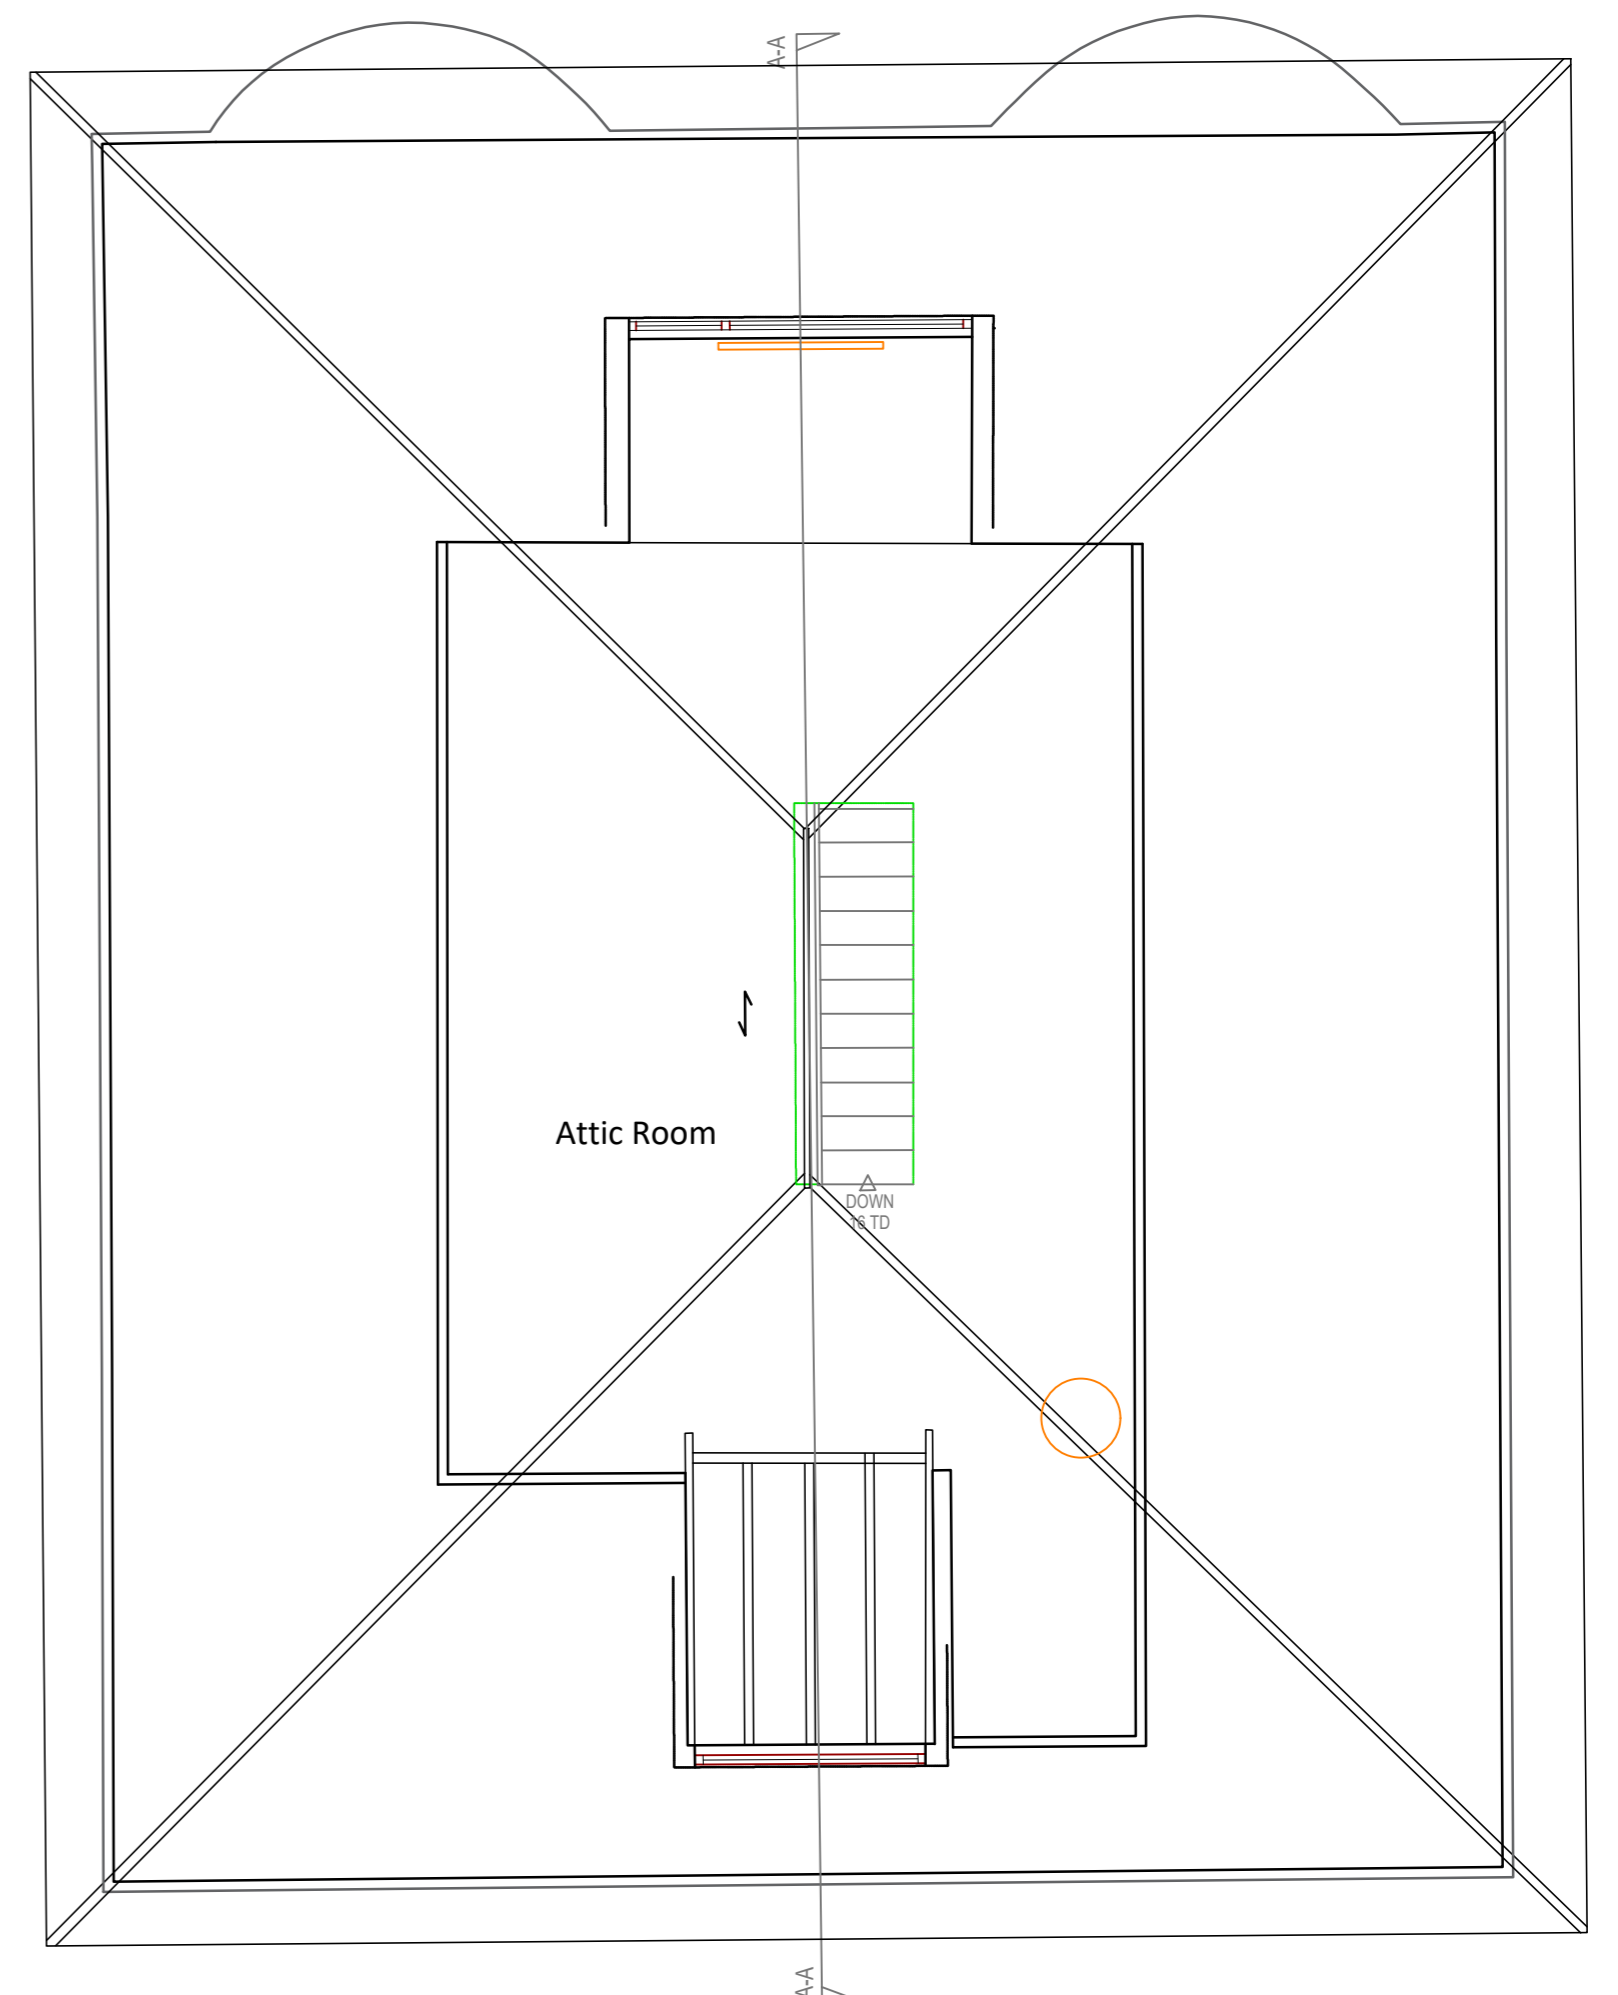

First Floor Plan @ 1:50 A3

**Sedrift, Maenporth
002 - Existing Plans &
Elevations
Rev A**