




Datum 45.00m North Elevation @ 1:100 A3

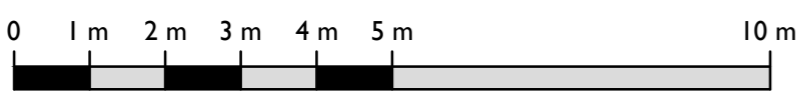


Datum 45.00m East Elevation @ 1:100 A3

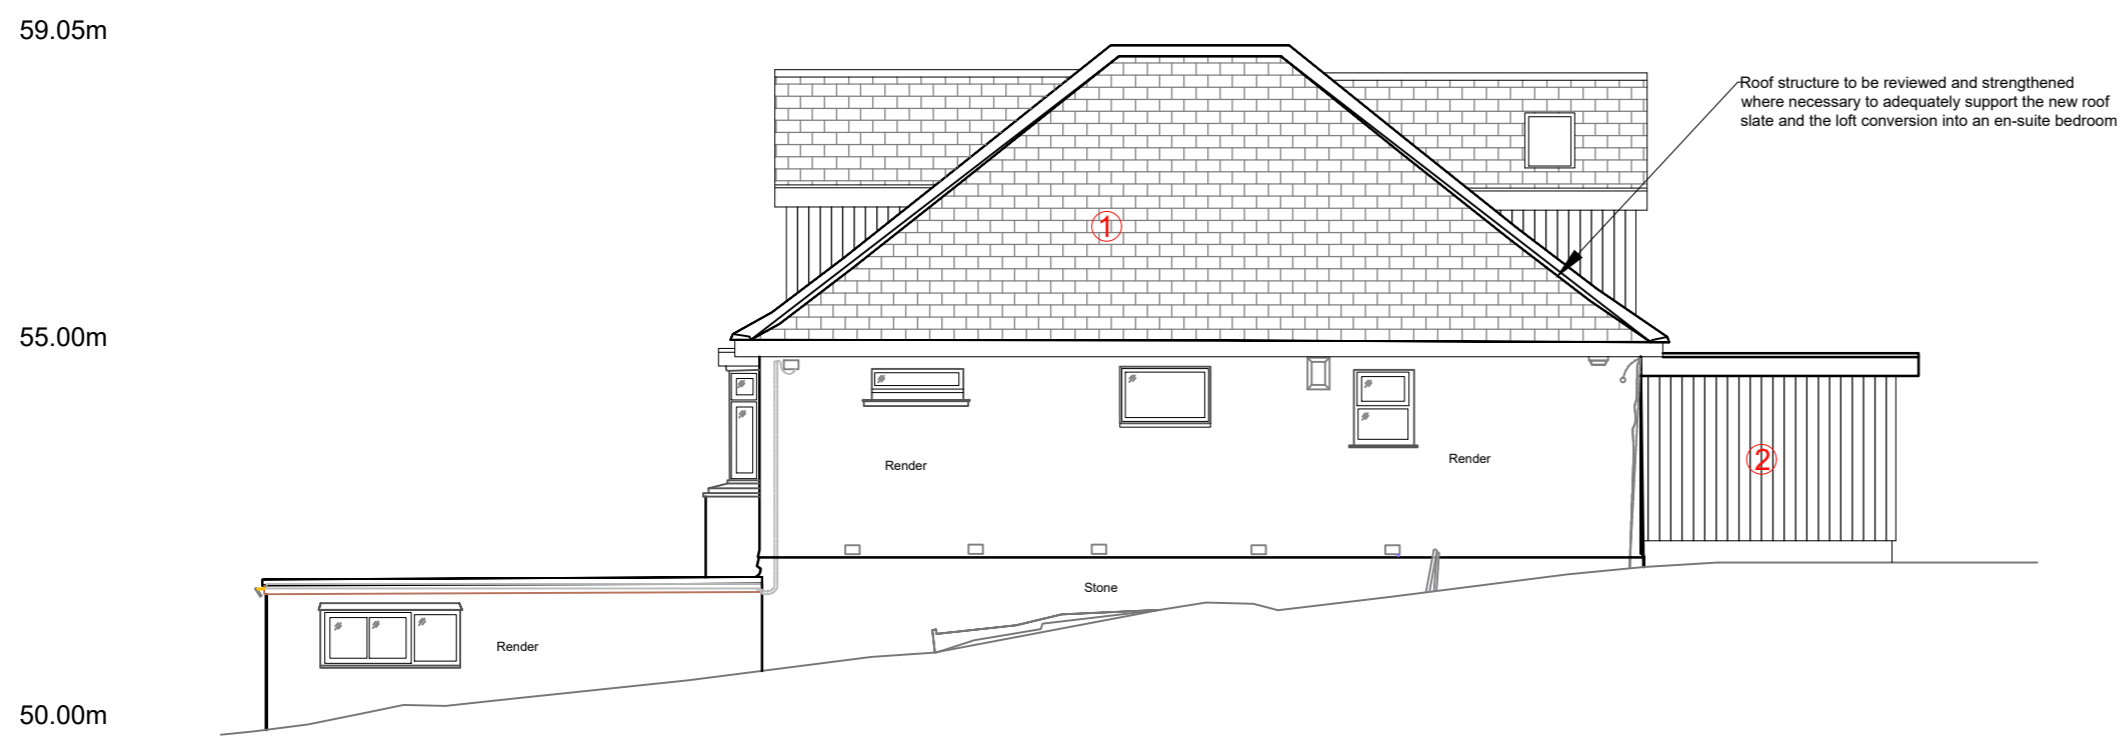


Datum 45.00m West Elevation @ 1:100 A3

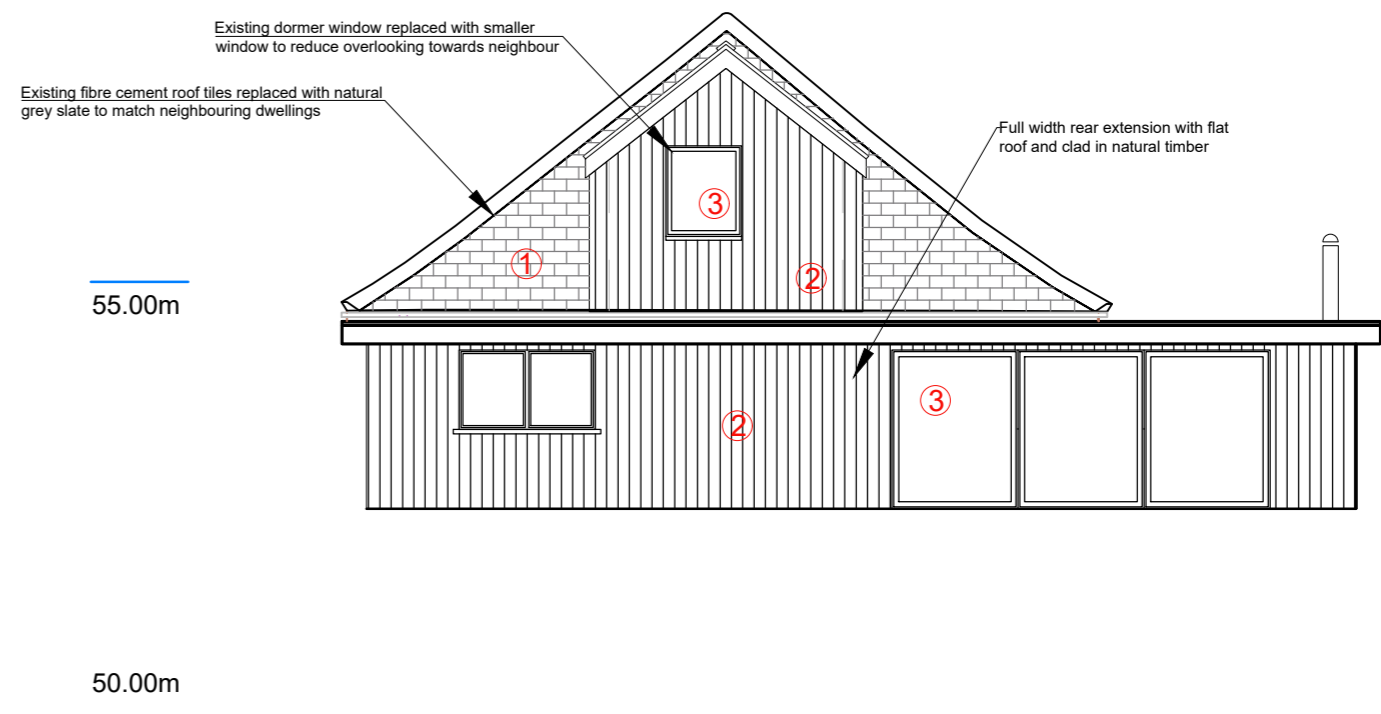


Datum 45.00m South Elevation @ 1:100 A3

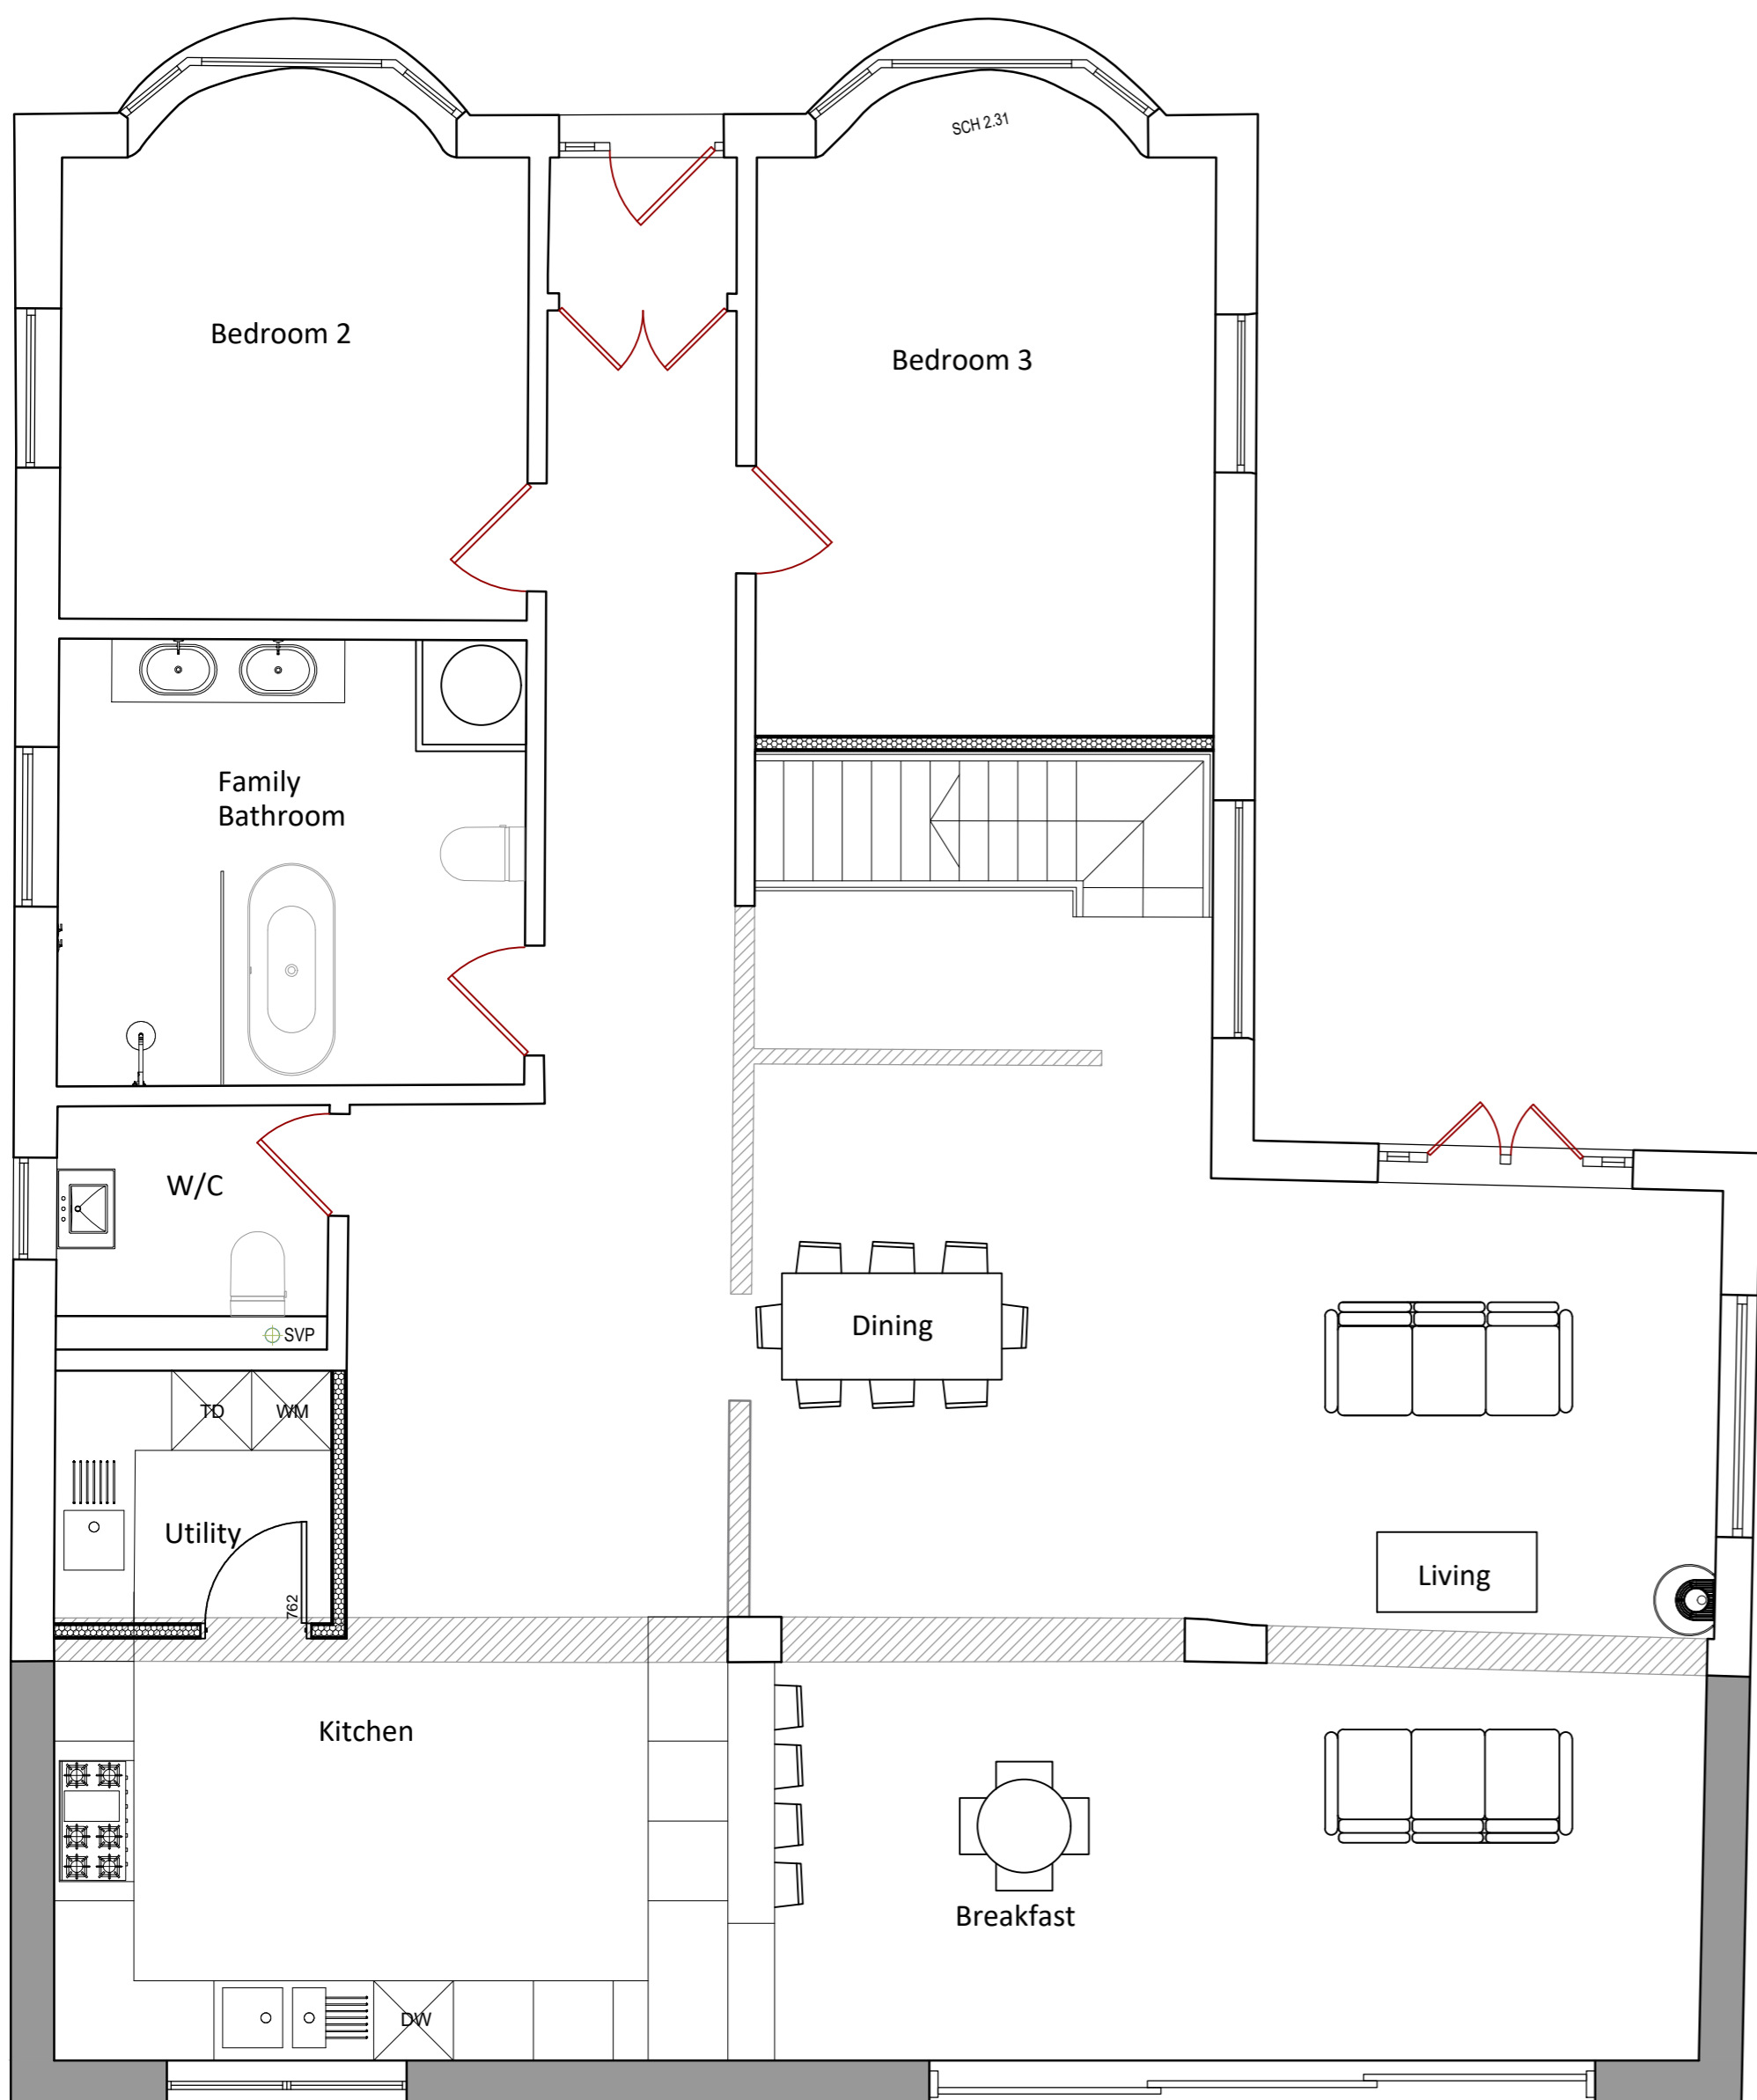

Ground Floor Plan @ 1:50 A3

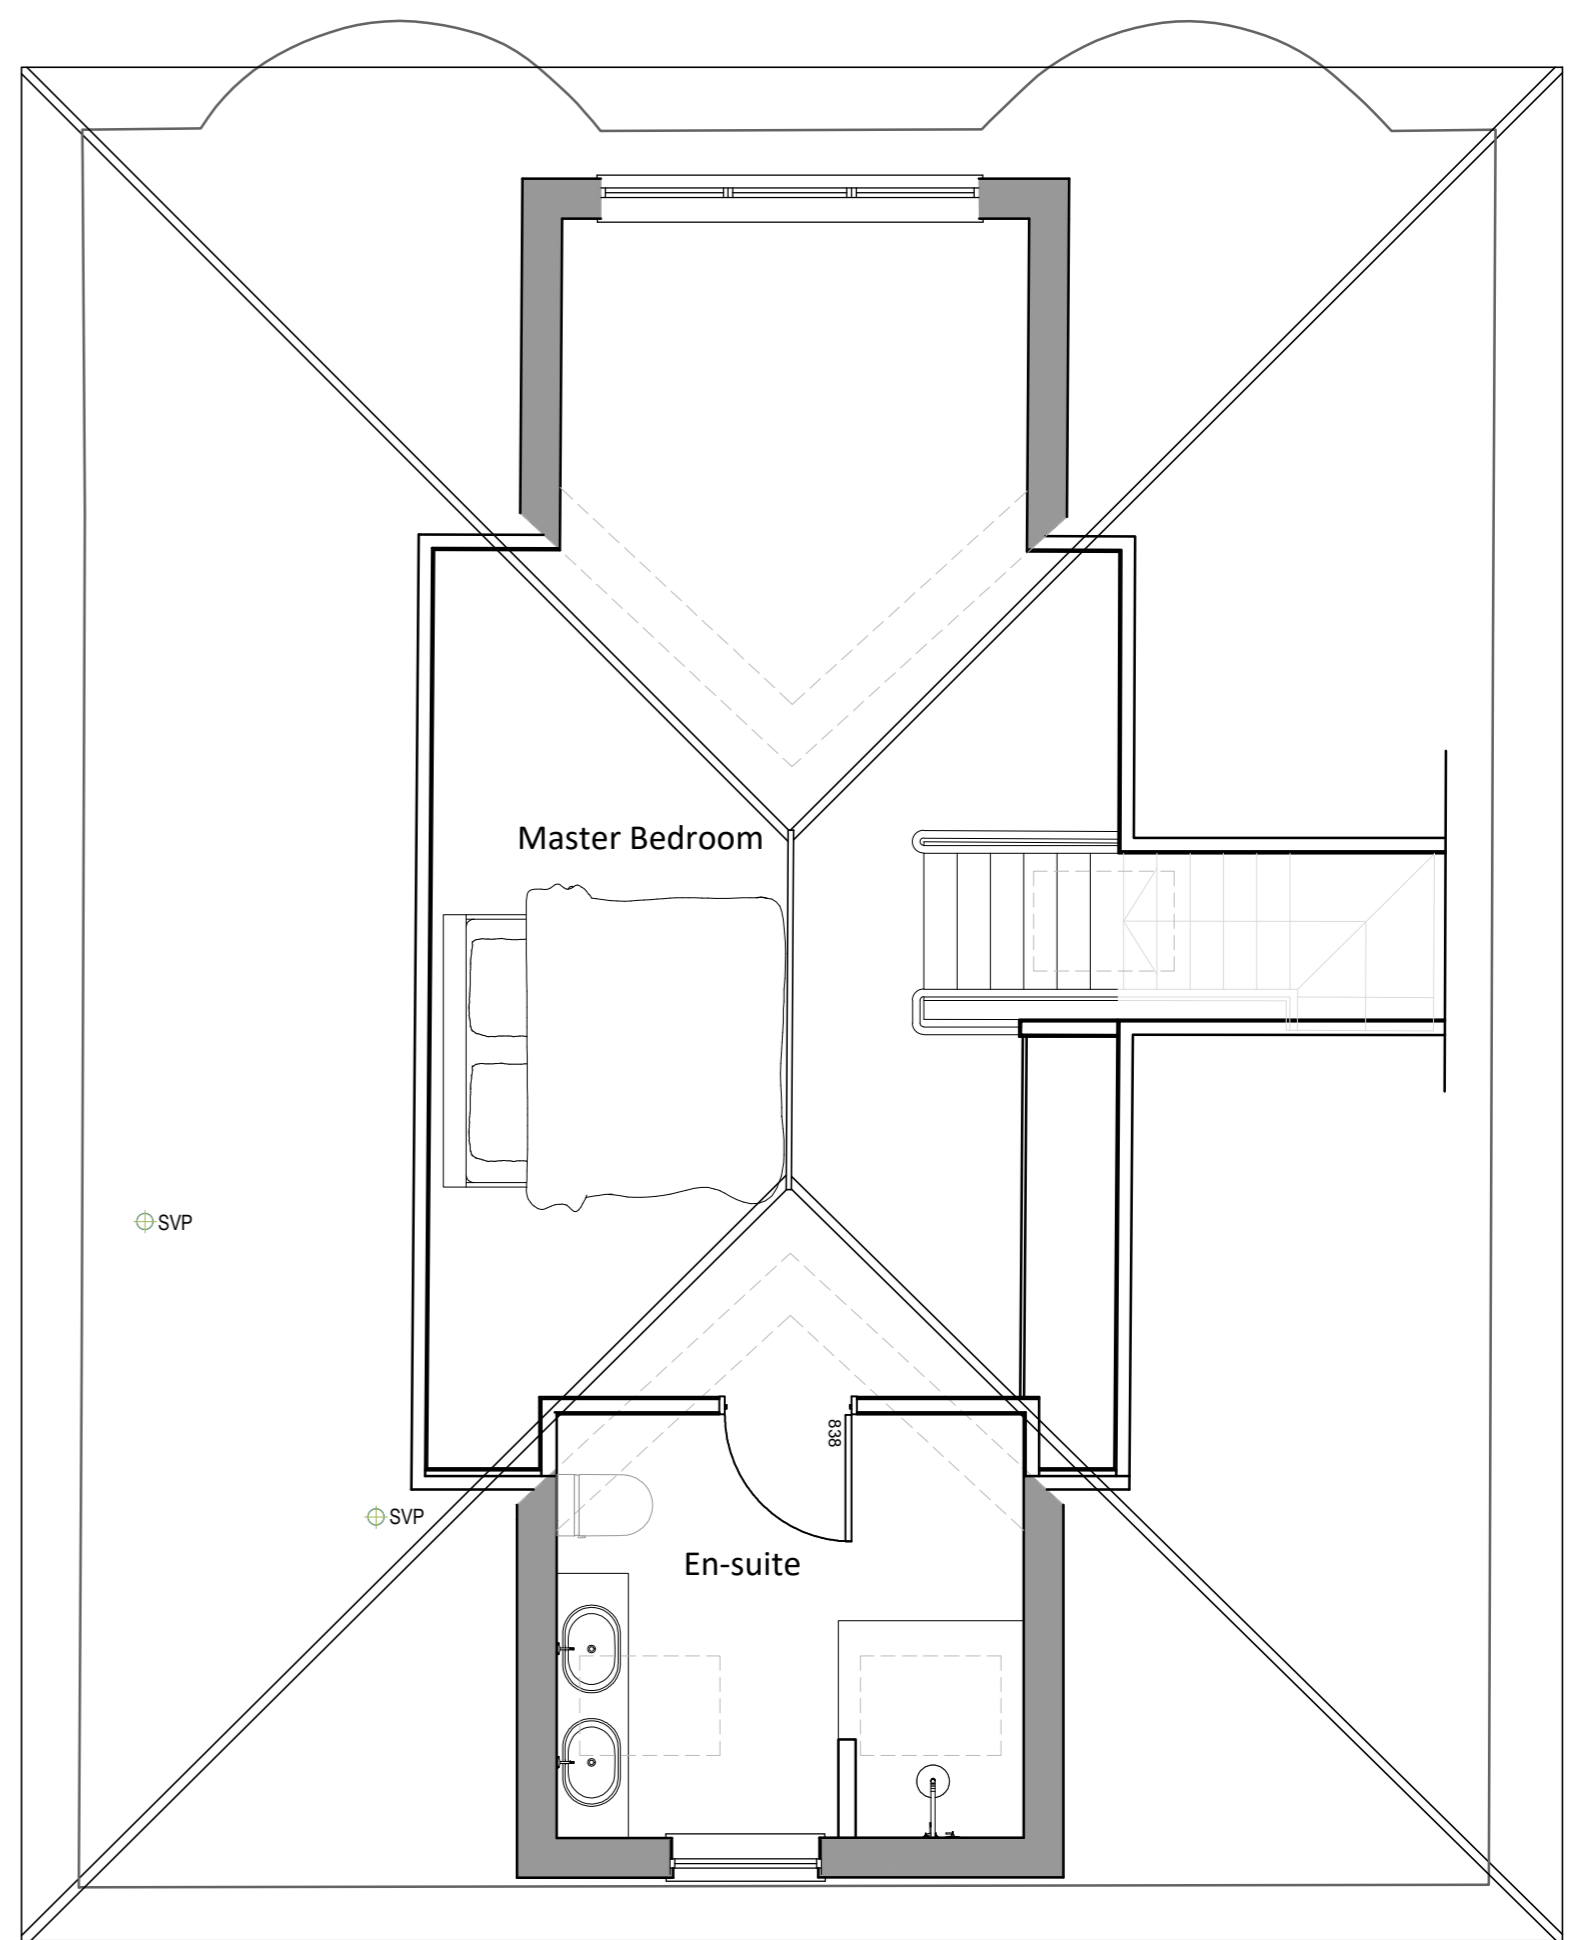

First Floor Plan @ 1:50 A3

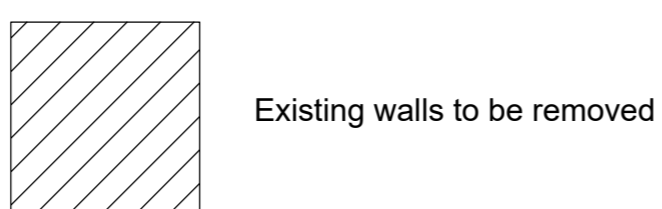

- Proposed Materials:
1. Natural Slate
 2. Natural timber cladding
 3. PPC Flue
 4. UPVC Windows and Doors

**Sedrift, Maenporth
004 - Proposed Plans &
Elevations
Rev A**