


Seadrift

Originally Belletti

Arvor

Plain Sailing

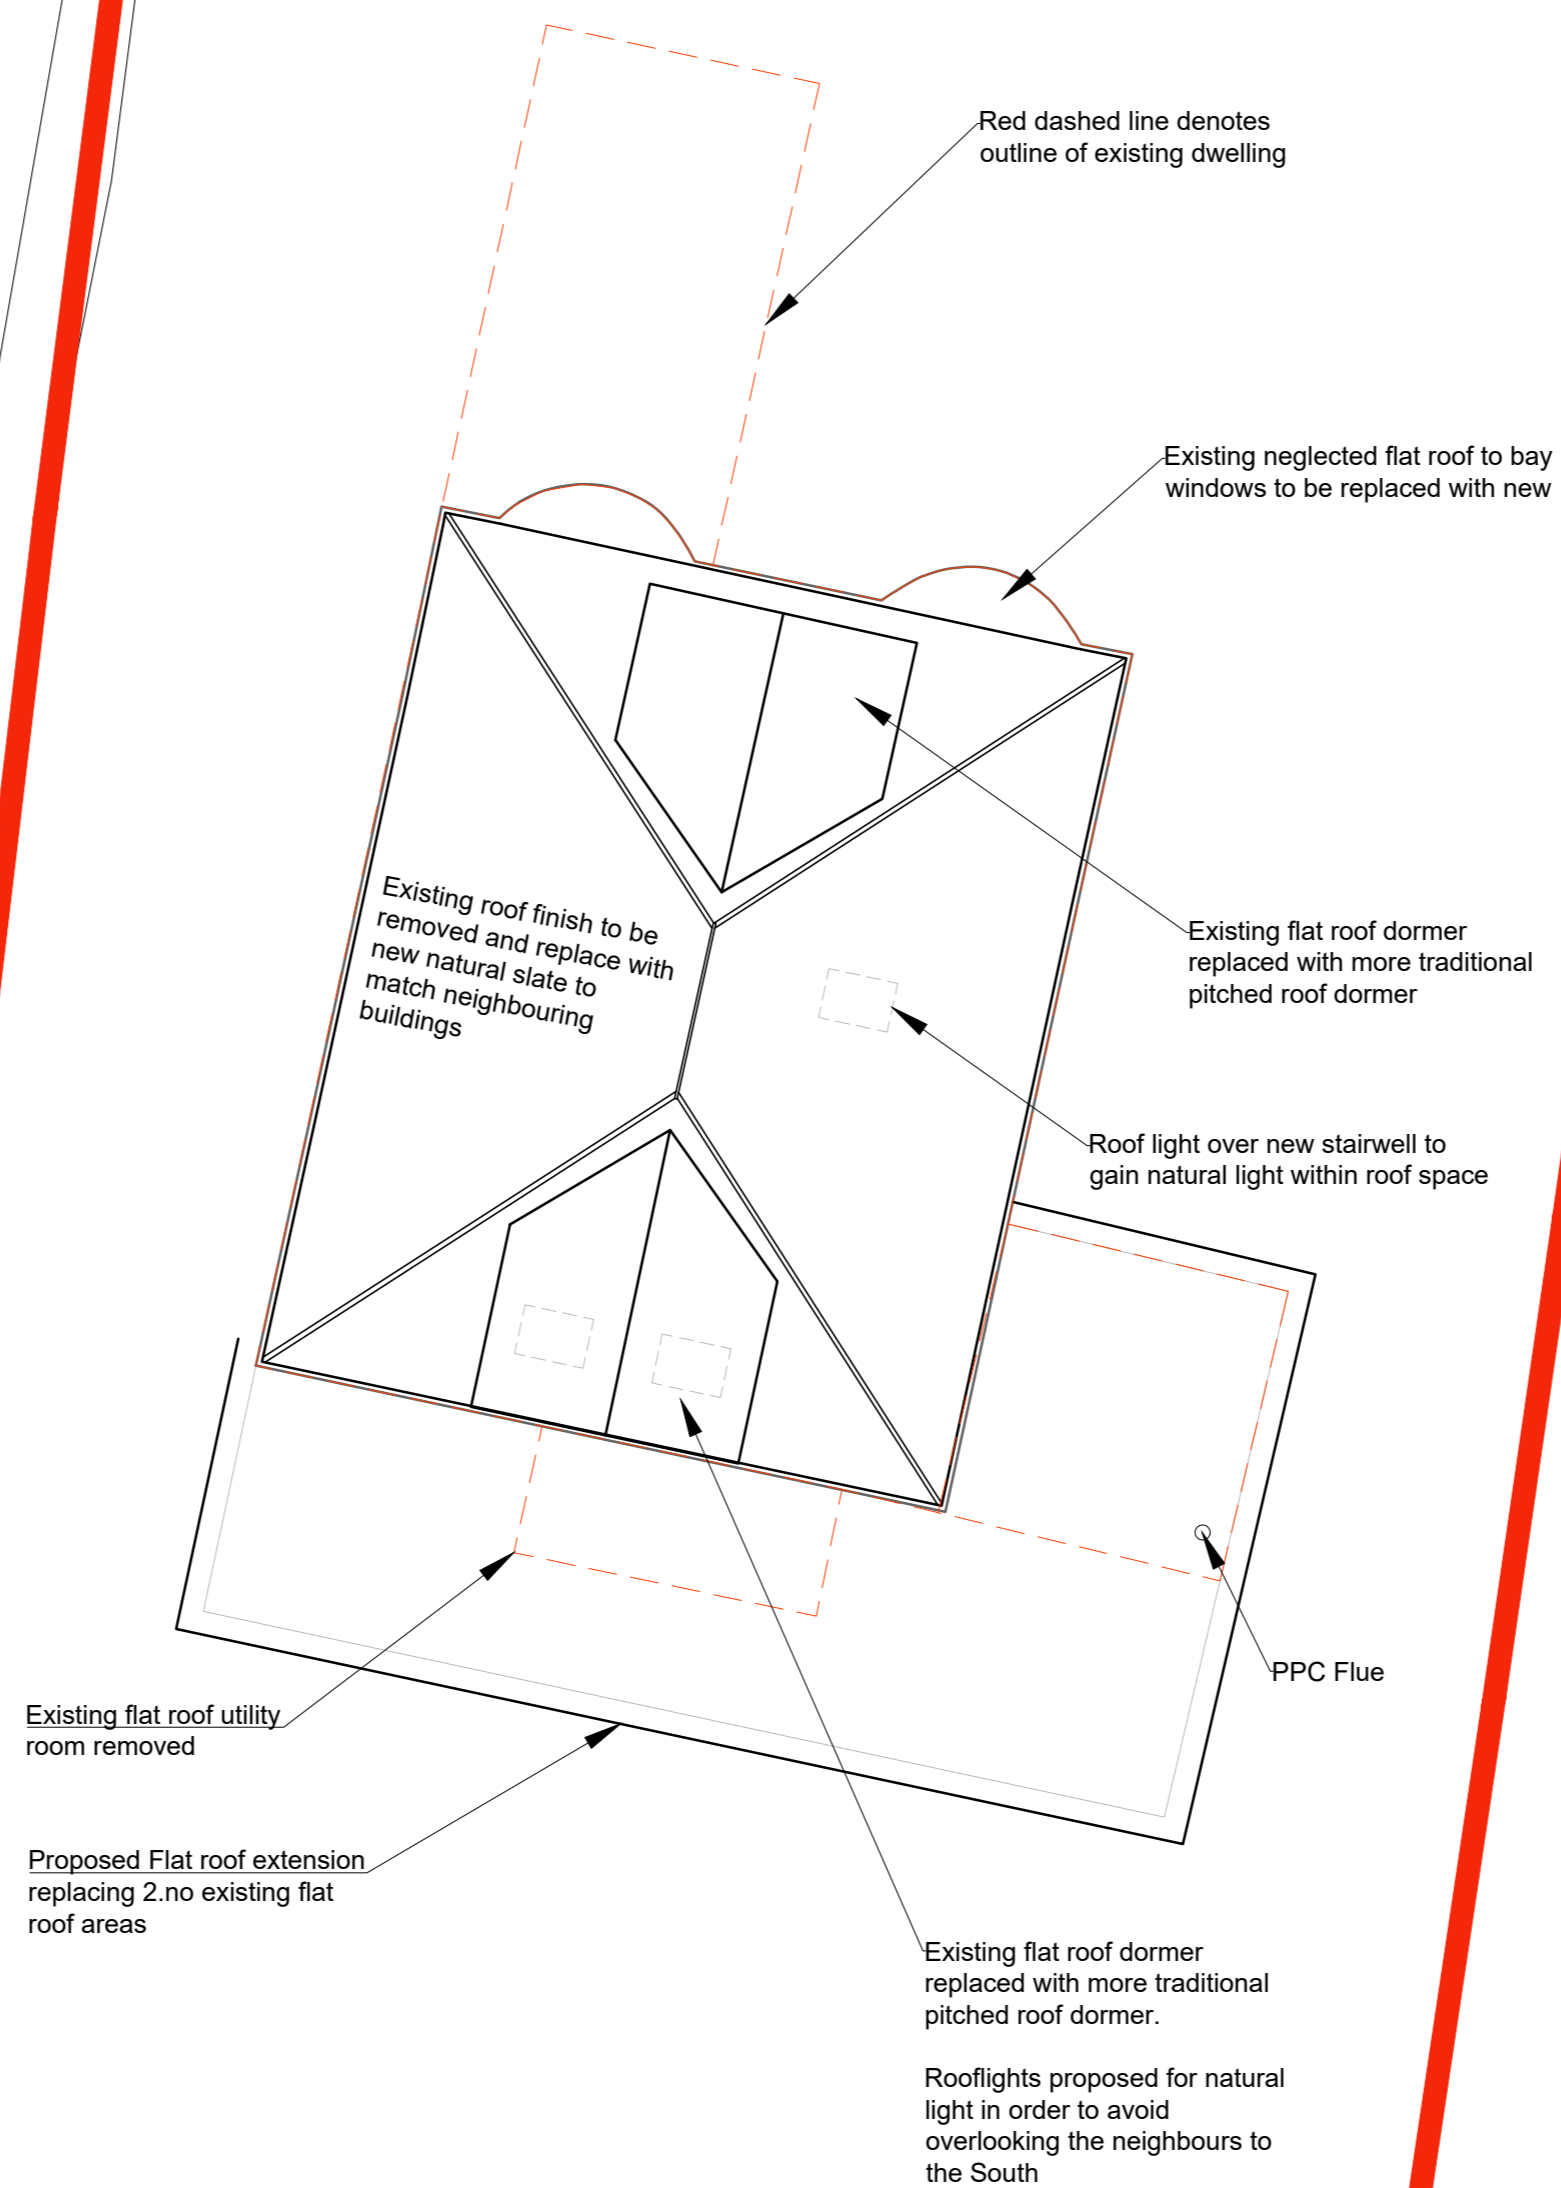

Proposed Site plan
@ 1:100 A3

