


Existing Site & Topographical Survey Plan
@ 1:200 A3



Site Location Plan @
1:500 A3

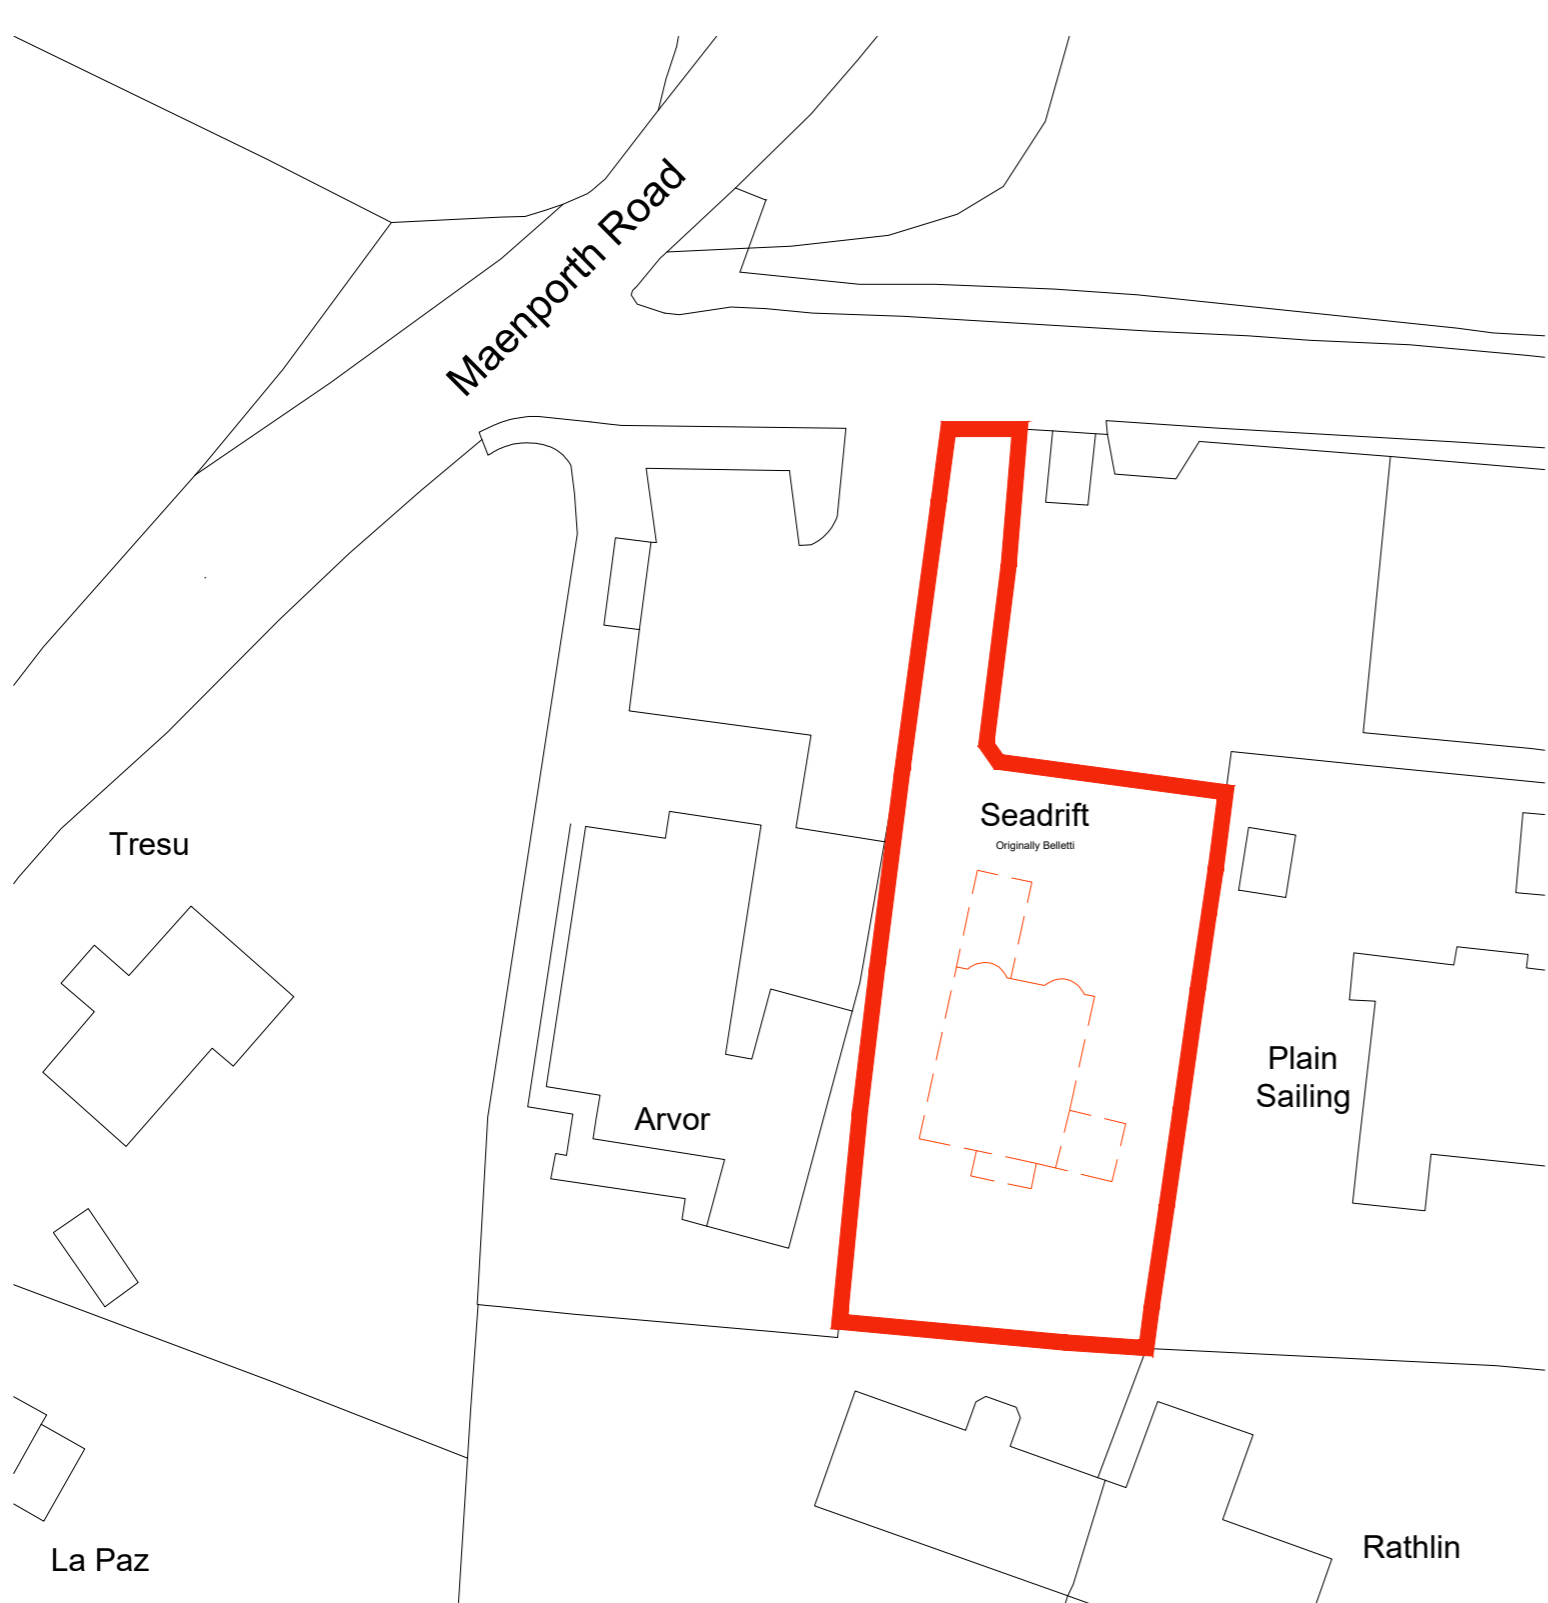