


PLAN

Notes:
 These drawings are the property of Anglian Home Improvements and must not be used, distributed, loaned or copied without the express permission of Anglian Home Improvements.
 All dimensions are in millimetres (mm) unless noted otherwise.
 Do not use for base laying purposes
 Produced on A3 paper

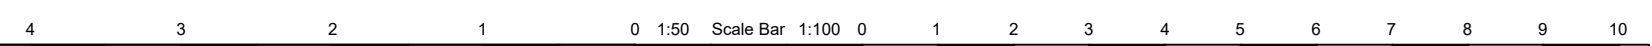

Rev.	Date	Description	Initials



Drawing title: Existing Plan	
CONTRACT No. : 900/13261	Page 1 of 4
Proposed: PVCu Conservatory at: 9 ST ANTHONY WAY FALMOUTH CORNWALL TR11 4EG	
Drawers initials: WS	Scale : 1:100 Date: 25/01/24