


Fence Amendment

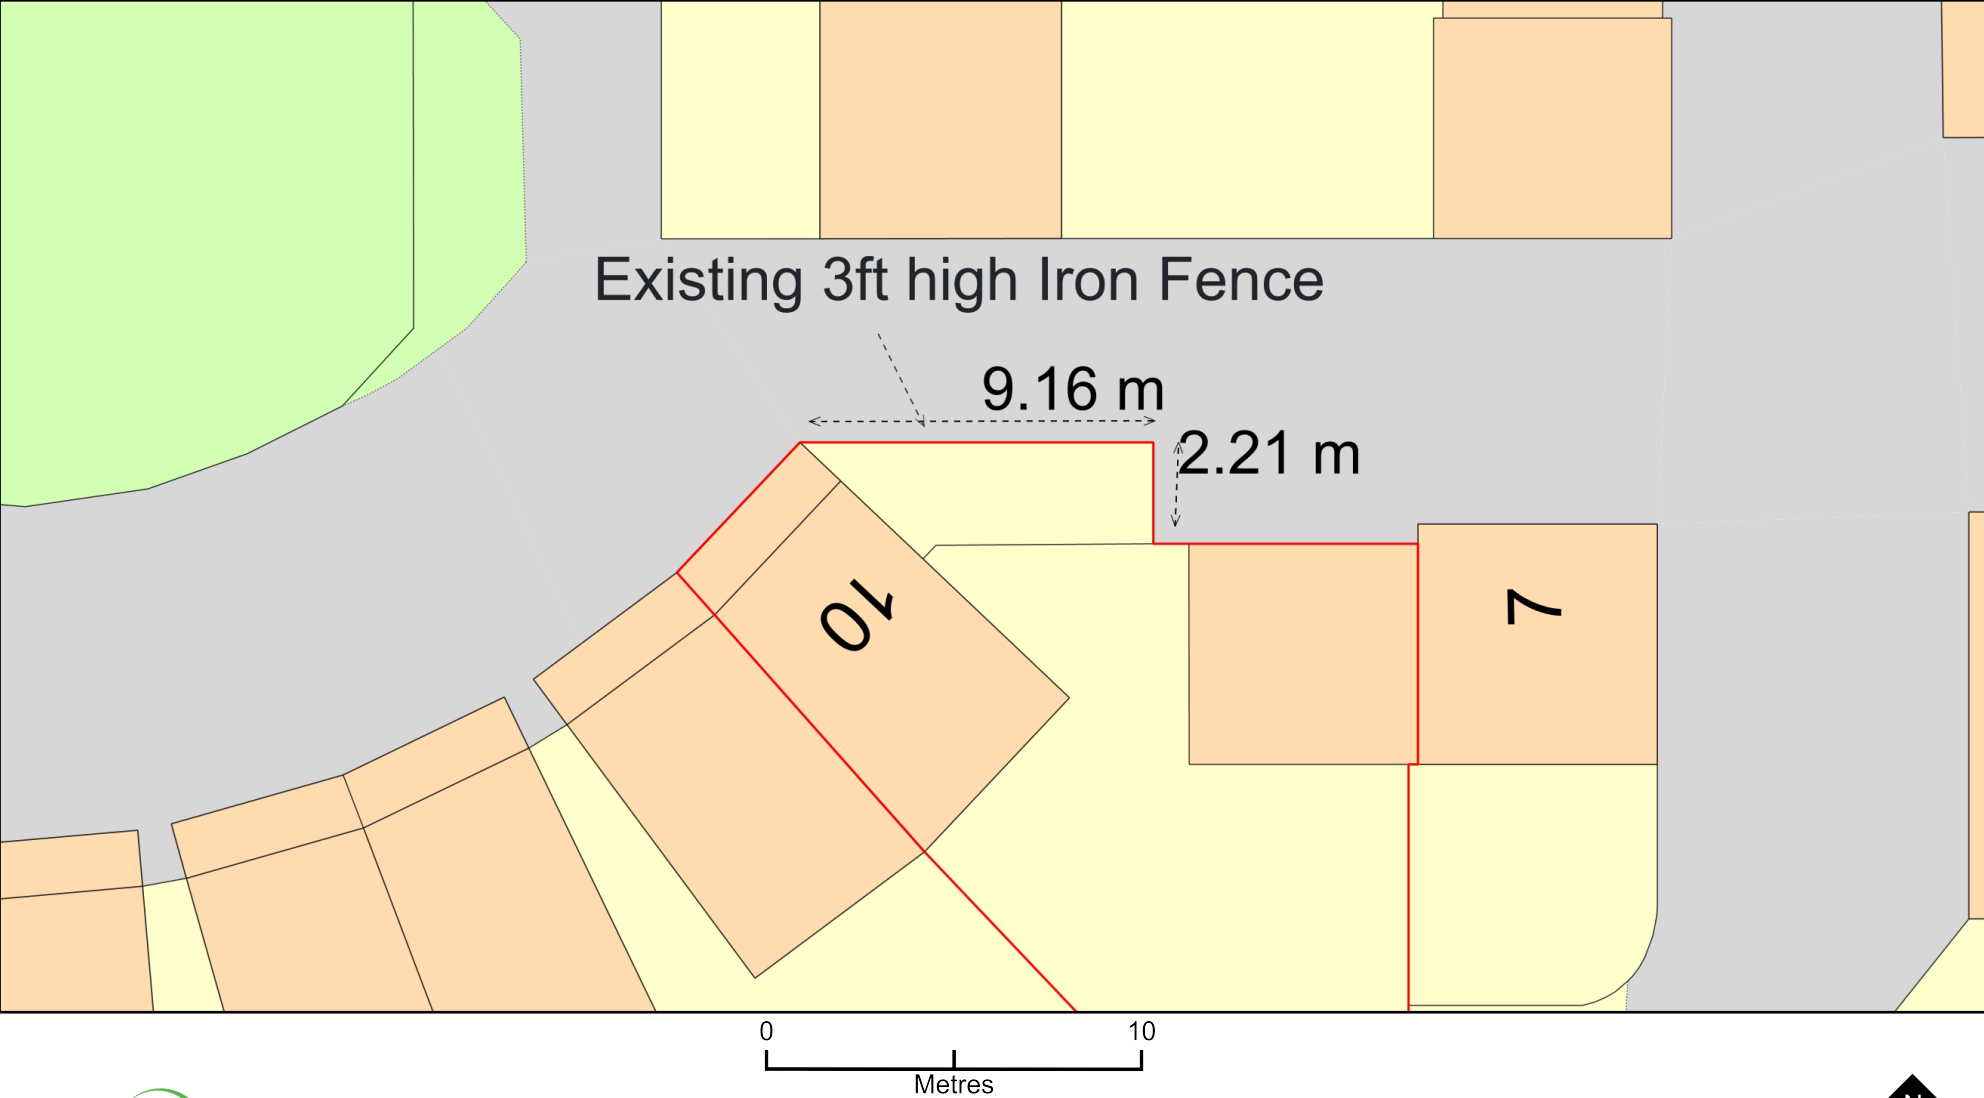

Plan Produced for: Mark Armitage
Date Produced: 22 Feb 2024
Plan Reference Number: TQRQM24053075200671
Scale: 1:200 @ A4