
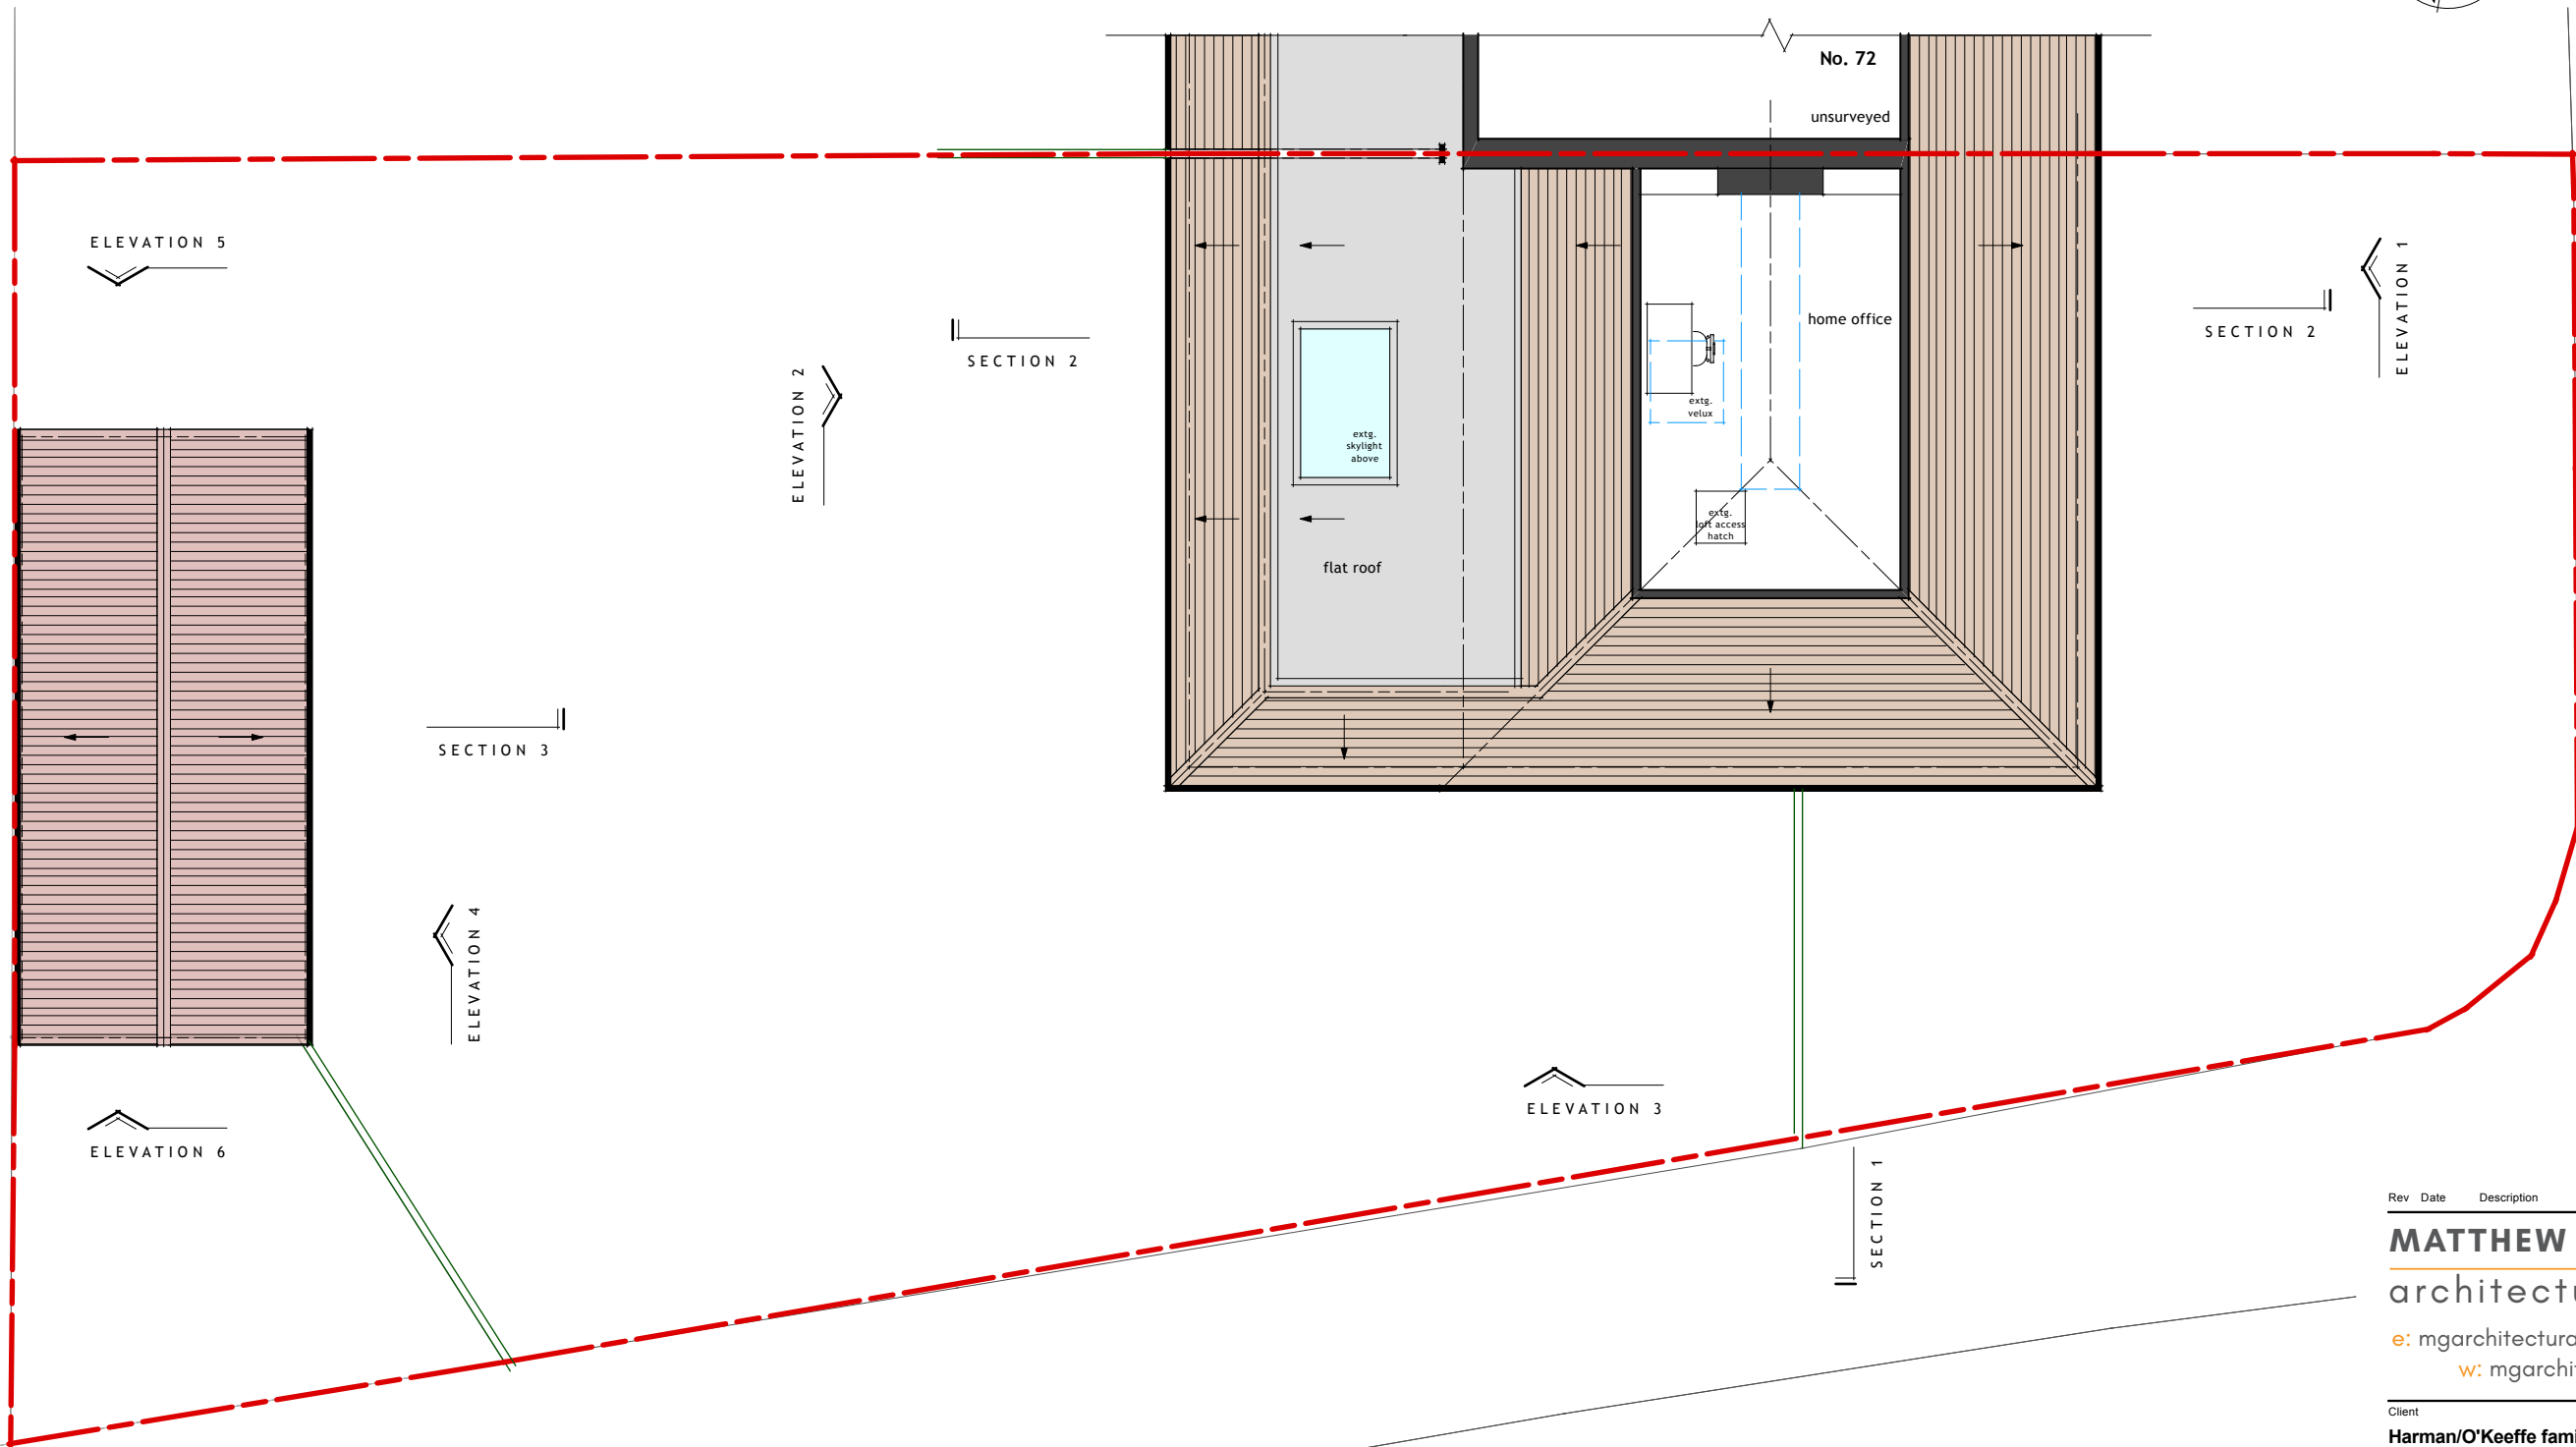


This drawing is the copyright of the architectural designer Matthew Goodchild.
 It is for planning purposes only and may not be reproduced in whole or in part without permission.
 The content is subject to site survey and H&S risk assessment prior to construction.
 Do not scale from drawings.

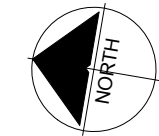

Rev	Date	Description	By
-----	------	-------------	----

MATTHEW GOODCHILD
 architectural DESIGN
 e: mgarchitecturaldesign@gmail.com
 w: mgarchitecturaldesign.com

Client
Harman/O'Keeffe family home

Project
 HOME RENOVATIONS
 70 FALLOWFIELD CRESCENT
 HOVE

Drawing
EXISTING LOFT FLOOR LAYOUT

Scale	Status	Date	Drawn	Checked
1:100 @ A3	PLANNING	09/23	MG	

Drawing No.	Revision
107-P105	.