
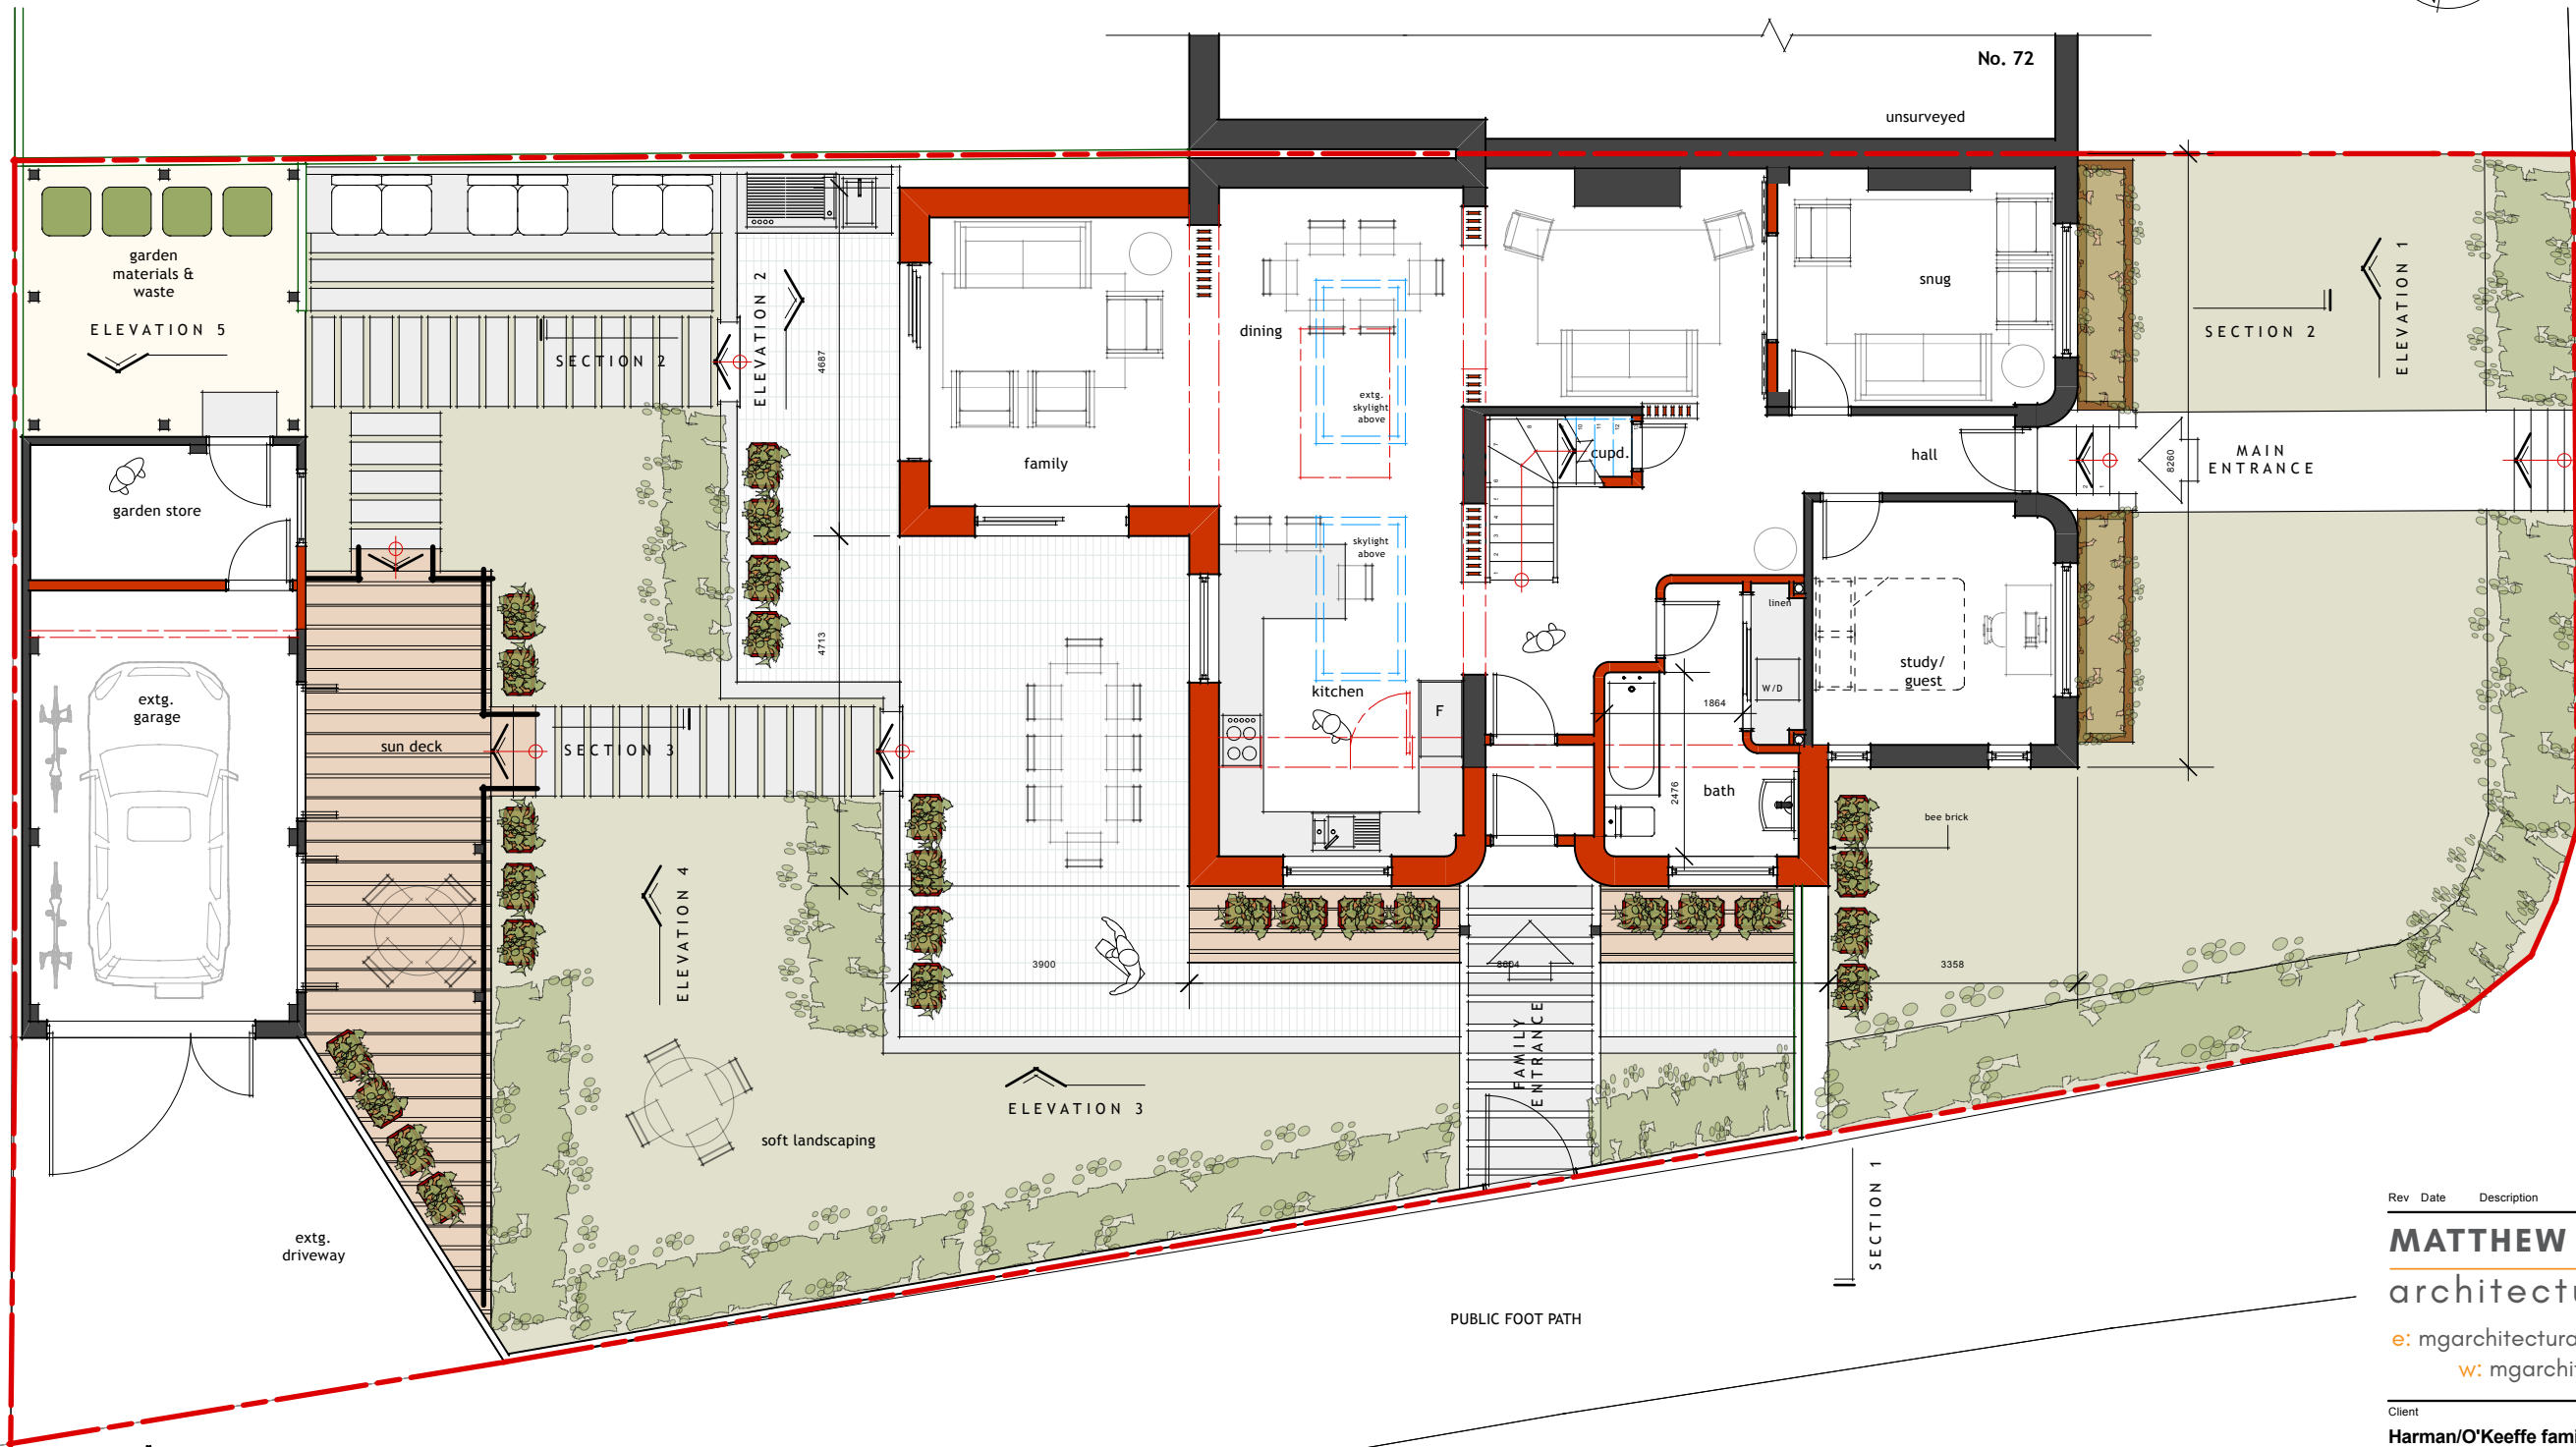


This drawing is the copyright of the architectural designer Matthew Goodchild. It is for planning purposes only and may not be reproduced in whole or in part without permission. The content is subject to site survey and H&S risk assessment prior to construction. Do not scale from drawings.

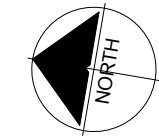

0
5
9
7
8
6
W O I

PROPOSED GROUND FLOOR AREA
 GIA = 110.7m²
 GEA = 128.5m²

PROPOSED LOFT FLOOR AREA
 GIA = 42.6m²

SITE AREA = 497m²

Rev	Date	Description	By
<p>MATTHEW GOODCHILD architectural DESIGN e: mgarchitecturaldesign@gmail.com w: mgarchitecturaldesign.com</p>			

Client
Harman/O'Keeffe family home

Project
**HOME RENOVATIONS
 70 FALLOWFIELD CRESCENT
 HOVE**

Drawing
PROPOSED GROUND FLOOR LAYOUT

Scale	Status	Date	Drawn	Checked
1:100 @ A3	PLANNING	09/23	MG	

Drawing No. **107-P110** .

PFALLOWFIELD CLOSE

ELEVATION 6