


This drawing is the copyright of the architectural designer Matthew Goodchild. It is for planning purposes only and may not be reproduced in whole or in part without permission. The content is subject to site survey and H&S risk assessment prior to construction. Do not scale from drawings.



INTENDED FINISH

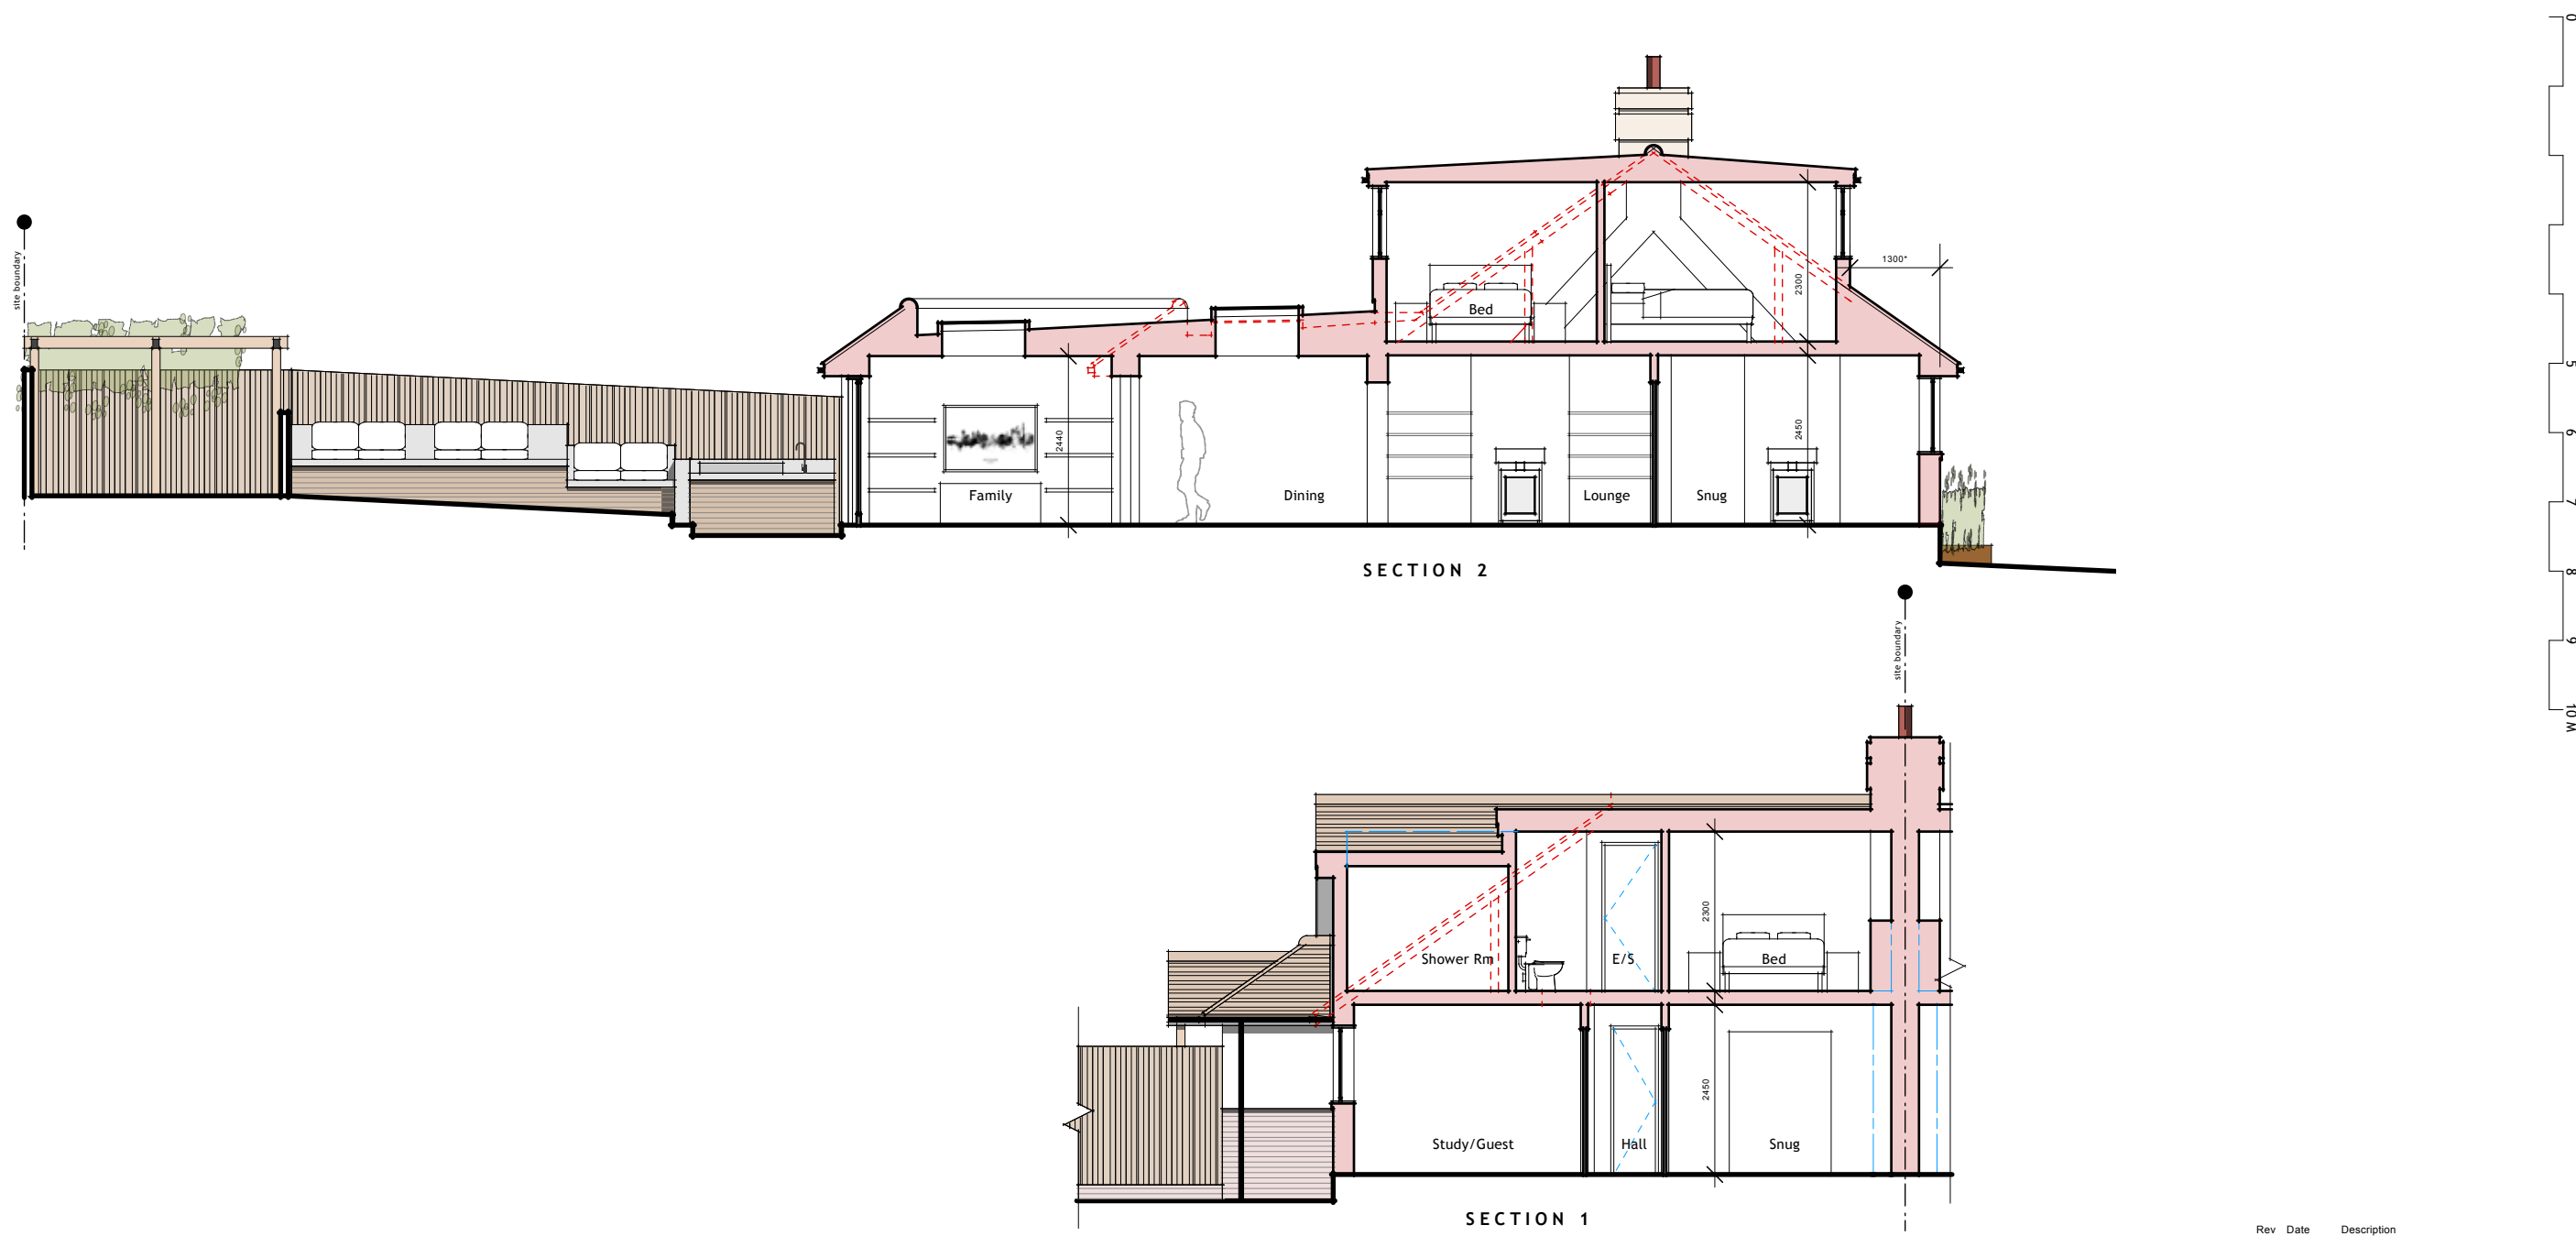

Rev	Date	Description	By
-----	------	-------------	----

**MATTHEW GOODCHILD**  
 architectural DESIGN  
 e: mgarchitecturaldesign@gmail.com  
 w: mgarchitecturaldesign.com

Client  
**Harman/O'Keeffe family home**

Project  
 HOME RENOVATIONS  
 70 FALLOWFIELD CRESCENT  
 HOVE

Drawing  
**PROPOSED SECTIONS**

Scale	Status	Date	Drawn	Checked
1:100 @ A3	PLANNING	09/23	MG	

Drawing No.	Revision
<b>107-P114</b>	.