
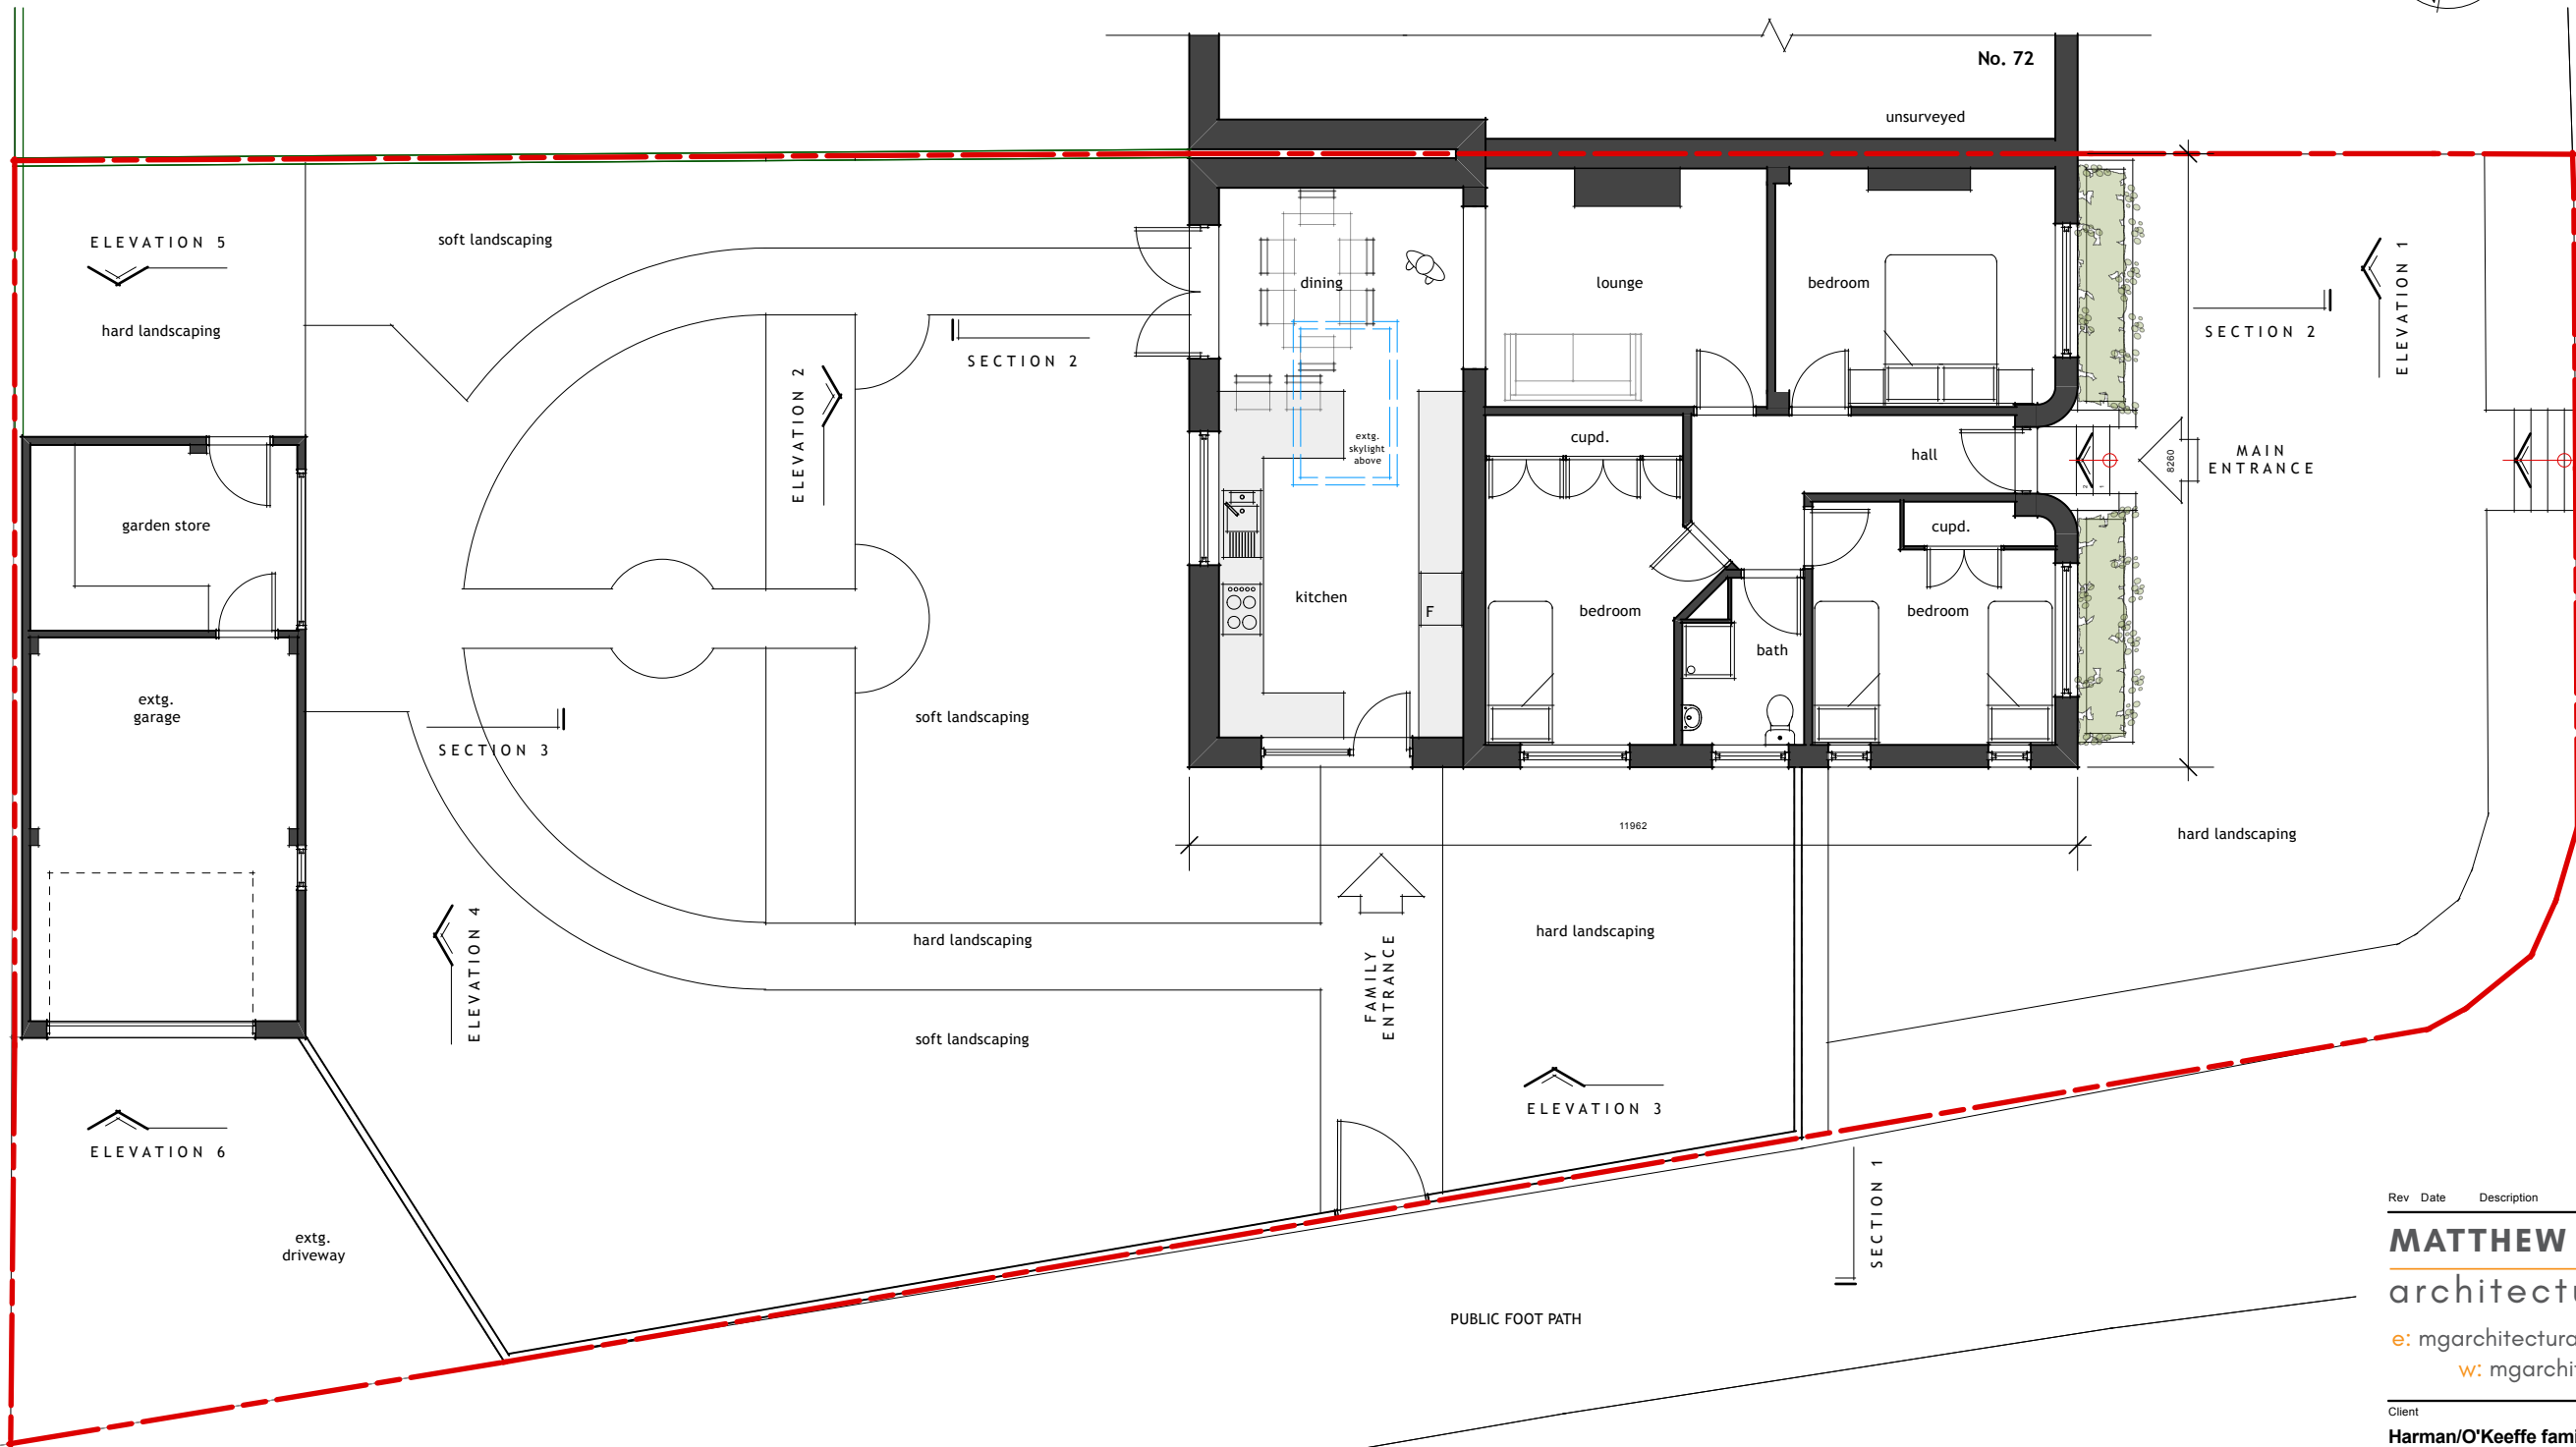


This drawing is the copyright of the architectural designer Matthew Goodchild. It is for planning purposes only and may not be reproduced in whole or in part without permission. The content is subject to site survey and H&S risk assessment prior to construction. Do not scale from drawings.

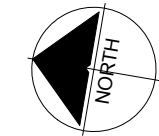

0
5
9
7
8
6
W O I

EXISTING GROUND FLOOR AREA
 GIA = 84.1m²
 GEA = 101.2m²
 EXISTING LOFT FLOOR AREA
 GIA = 18.6m²
 SITE AREA = 497m²

Rev Date Description By
MATTHEW GOODCHILD
 architectural DESIGN
 e: mgarchitecturaldesign@gmail.com
 w: mgarchitecturaldesign.com

Client
Harman/O'Keeffe family home
 Project
 HOME RENOVATIONS
 70 FALLOWFIELD CRESCENT
 HOVE

Drawing
EXISTING GROUND FLOOR LAYOUT
 Scale Status Date Drawn Checked
 1:100 @ A3 PLANNING 09/23 MG

Drawing No. Revision
107-P104