



This drawing and design is copyright of Alter & company Ltd and cannot be used or reproduced without written consent. Do not scale, use figured dimensions only. The contractor is to site measure and check dimensions prior to commencement of the works, ordering or fabrication. Use the drawing only for use specified.



Structural information is for illustrative purposes please refer to structural engineer drawings for comprehensive structural strategy.

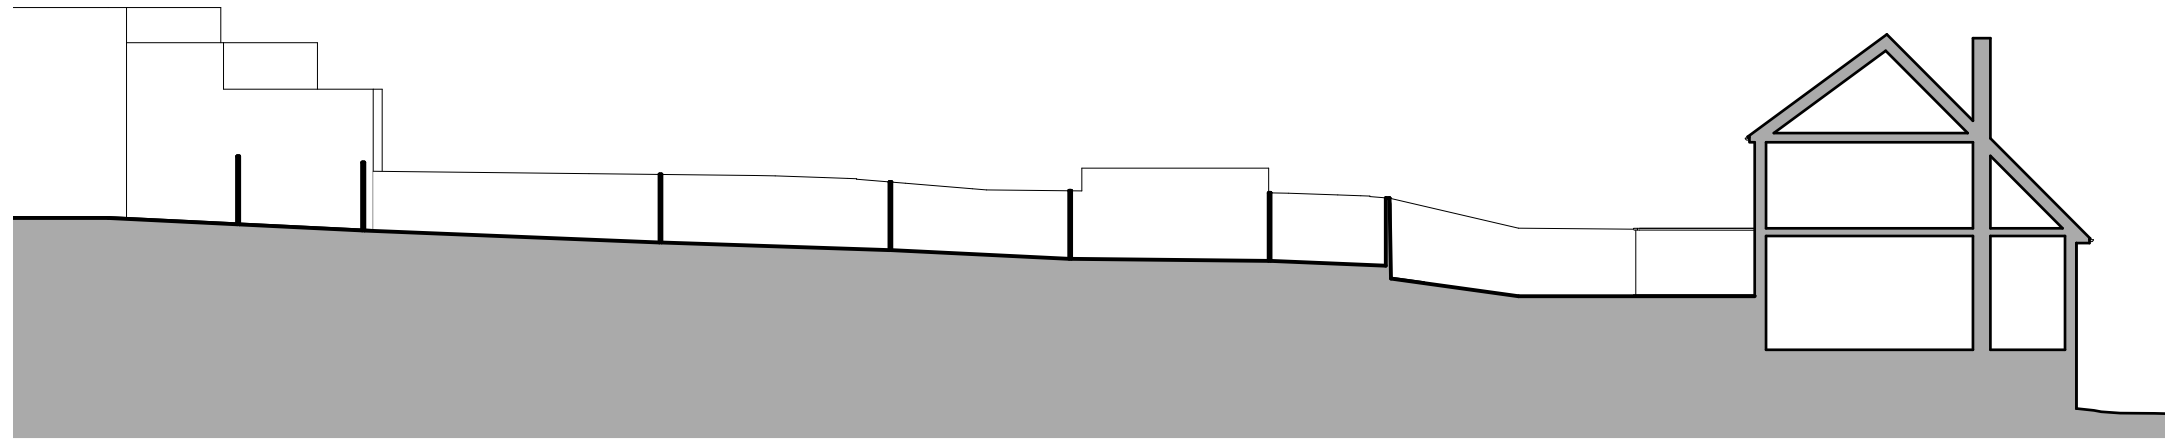

01 EXISTING North Garden Garage Elevation  
1:200

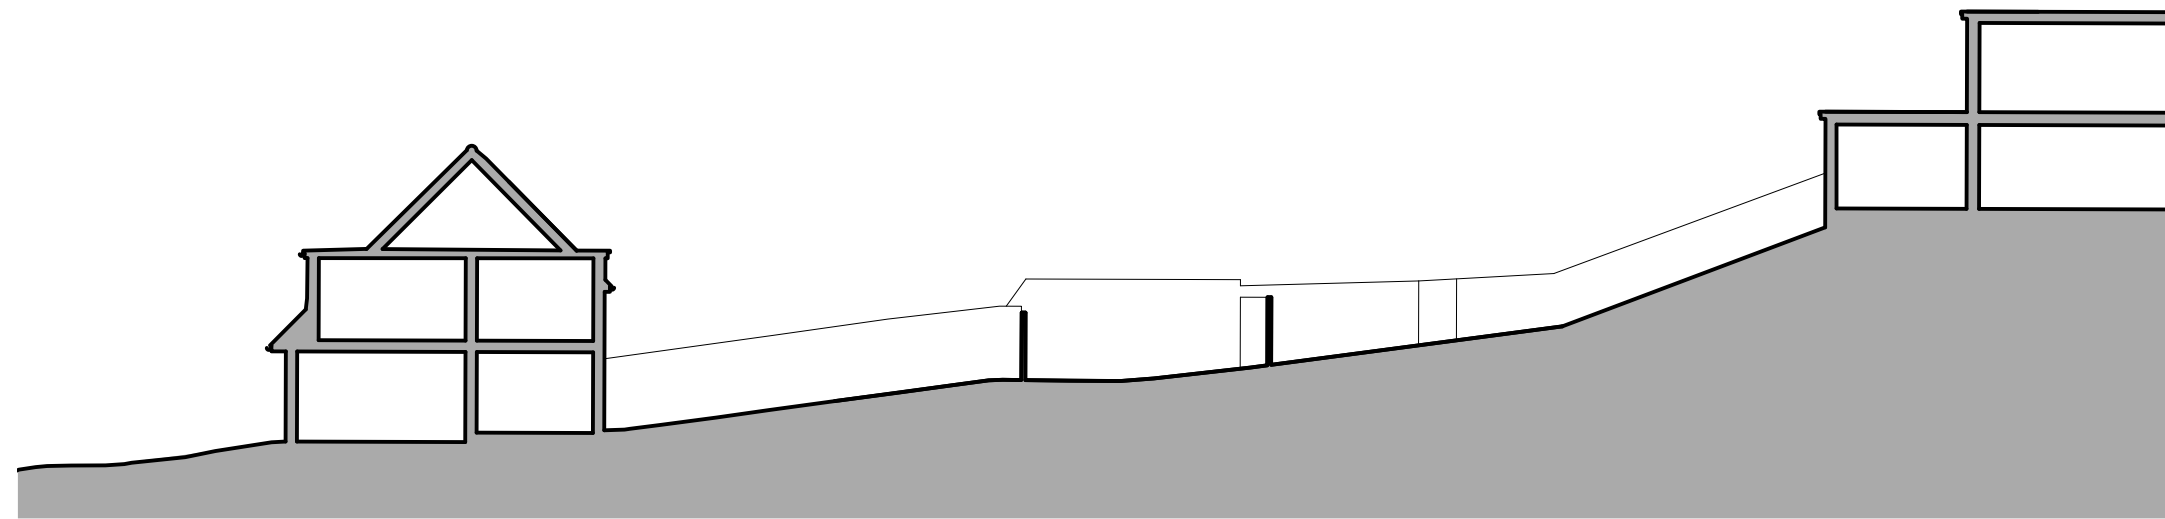

02 EXISTING South Garden Garage Elevation  
1:200

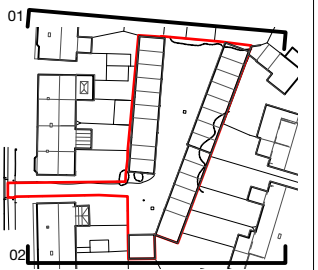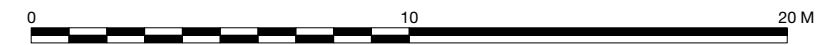

Rev	Date	Reason	Person
00/00/0000			

**ALTER & COMPANY**  
 Address: Studio 1C, 11 Jew Street, Brighton, BN1 1UT  
 Email: info@alterandcompany.com  
 Website: www.alterandcompany.com

Project: Broomfield Drive, Mile Oak, Portslade, BN4  
 Client: LAN Estates  
 Drawing title: EXISTING North & South Garden Elevations

Scale: 1:100 & 1:200 @A3 Date: FEB 2022  
 Project number: AC049 Rev:  
 Status: PLANNING Drawing number: 005