



This drawing and design is copyright of Alter & company Ltd and cannot be used or reproduced without written consent. Do not scale, use figured dimensions only. The contractor is to site measure and check dimensions prior to commencement of the works, ordering or fabrication. Use the drawing only for use specified.

Structural information is for illustrative purposes please refer to structural engineer drawings for comprehensive structural strategy.

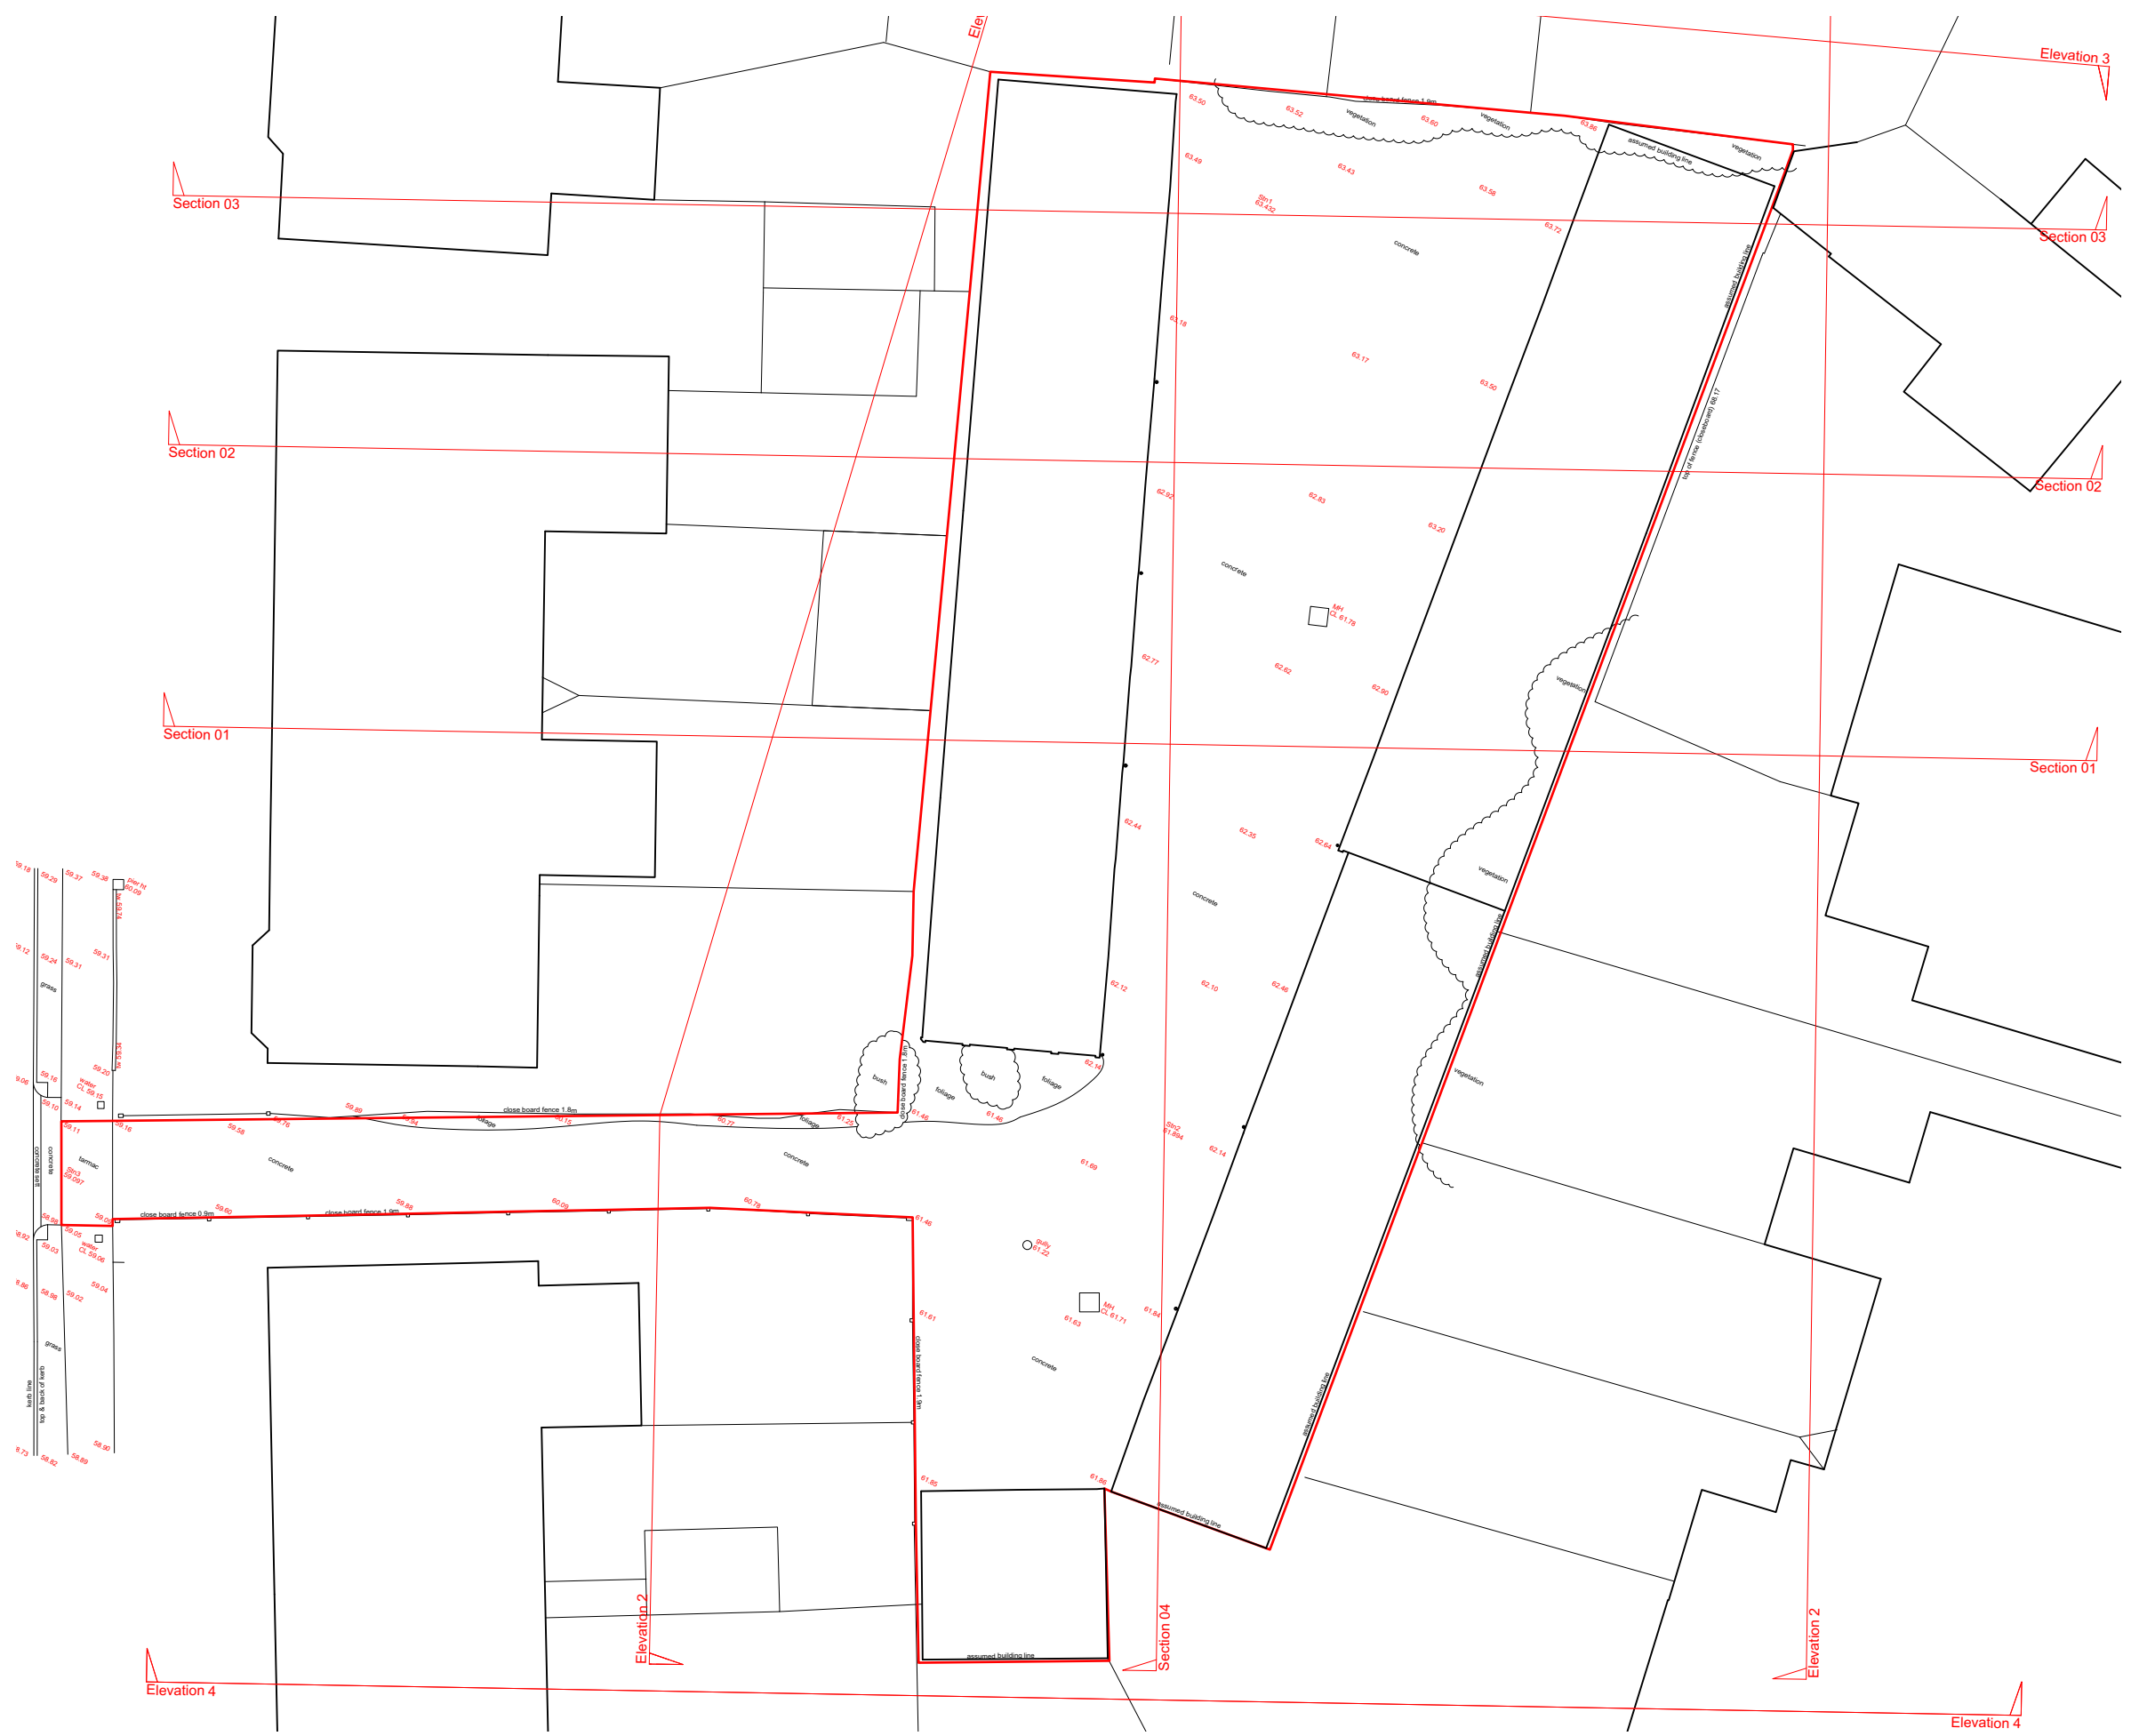

01 EXISTING Ground Plan
1:200

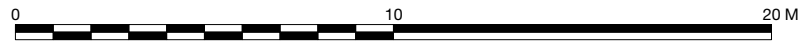

Rev	Date	Reason	Person
00/00/0000			

ALTER & COMPANY
 Address: Studio 1C, 11 Jew Street, Brighton, BN1 1UT
 Email: info@alterandcompany.com
 Website: www.alterandcompany.com

Project: Broomfield Drive, Mile Oak, Portslade, BN4
 Client: LAN Estates
 Drawing title: EXISTING Ground Plans

Scale: 1:200 @A3 - 1:100 @A1 Date: FEB 2022
 Project number: ACD49 Rev:
 Status: PLANNING Drawing number: 002