
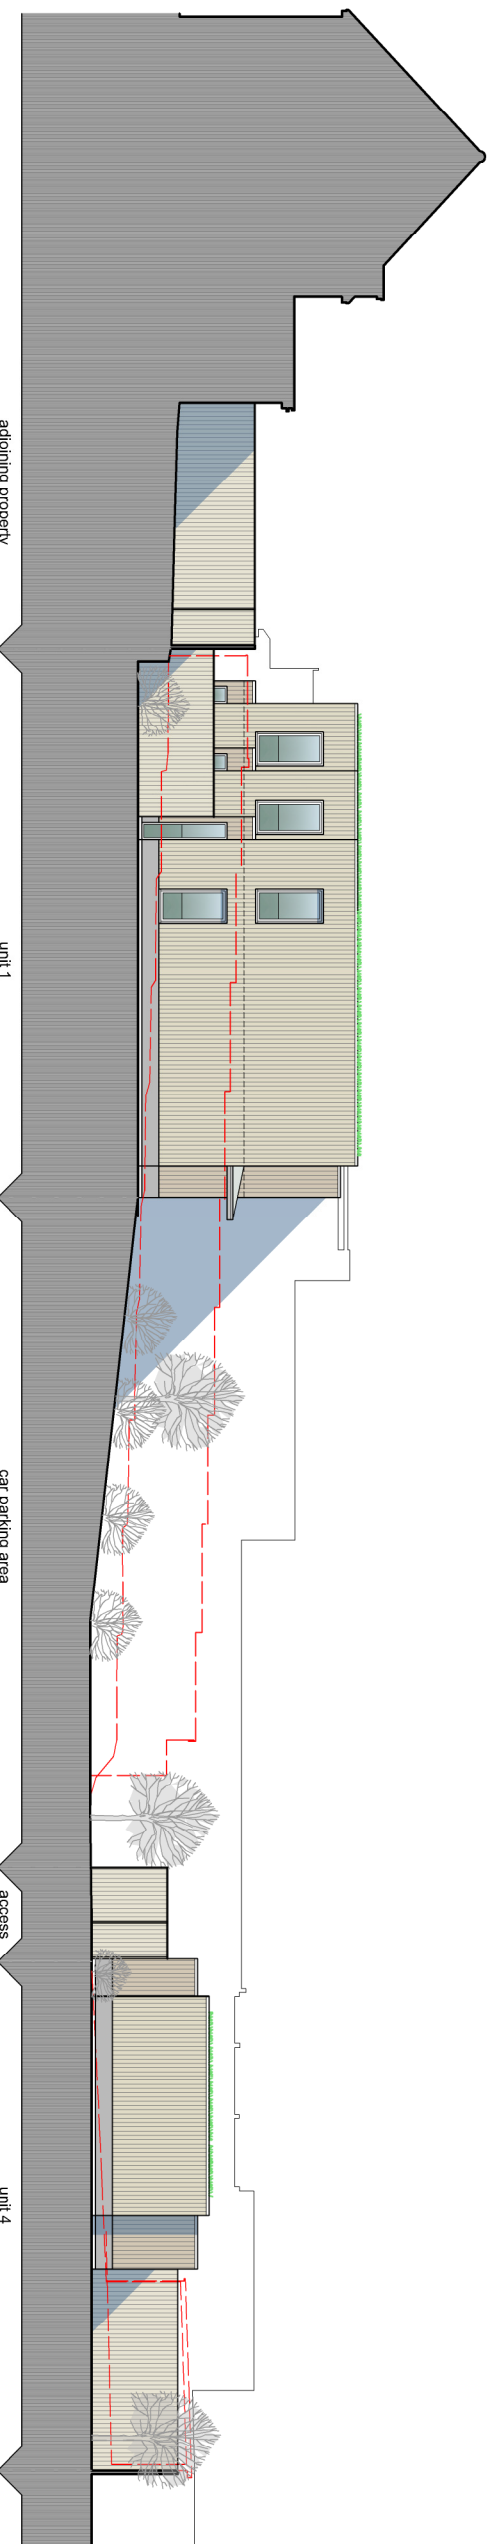
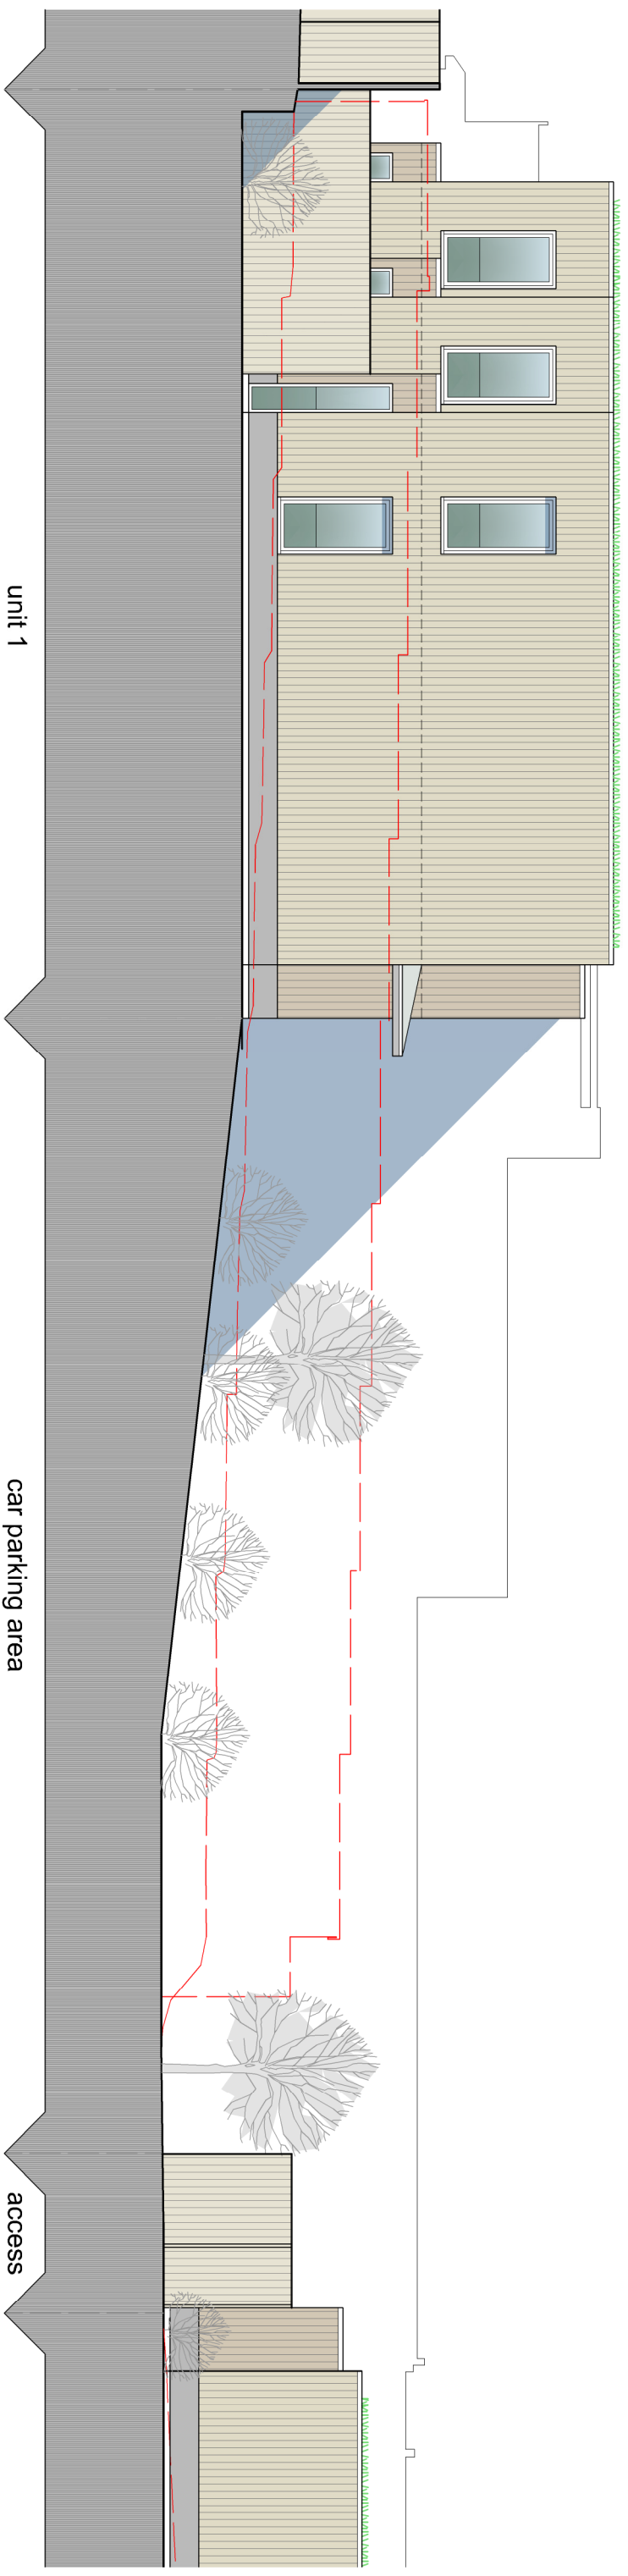


Proposed section 04 / west side elevation Scale 1:100 @A3
See drawing 10 for section references

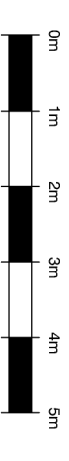

Draft planning

B 251023 Minor amendments
A 280923 Minor amendments

rev.	date

These drawings should be approved by local Authority
No dimensions to be scaled from this drawing. All dimensions to be checked on site. This drawing is copyright and should not be reproduced without the permission of the Architects.

client **Highcroft Construction**

project **18 Broomfield Drive
Portslade**
drawing **Proposed Elevation 04
- plots 1-4**

scale **Shown@A3** date **August 2023**
drawn **NM**

24 St Johns Road
Hove, East Sussex
BN3 2TB
tel: 01273 203230
email: info@turnerarchitects.co.uk

Turner Associates
Architects and Planning Consultants

TA 1498 / 18 rev. **B**

Proposed section 04 / west side elevation Scale 1:200 @A3
See drawing 10 for section references

