

NEWARK-ON-TRENT

TEL. NEWARK 4361/3

ALSO AT LOUTH & NOTTINGHAM

PROPOSED BUNGALOW

AT

TYTHBY, NOTTS.


FOR

MR. T. STUBBS

WORKING DRAWING

Date Dec. 1965
Scale $\frac{1}{8}$ " To 1'-0"
Dwn. by J.C.
Chkd. by

DRG. NO. 386/4

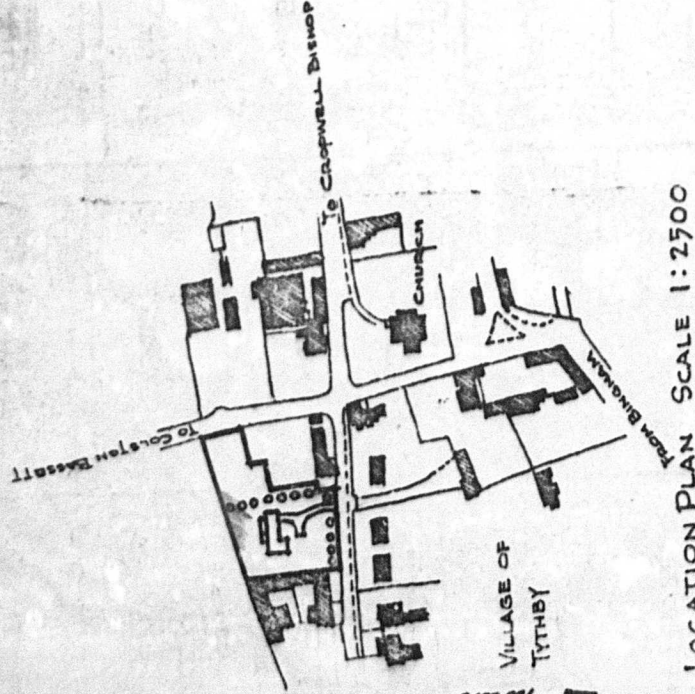

LOCATION PLAN SCALE 1:2500

86/36/2