


NOTES:- RESPONSIBILITY IS NOT ACCEPTED FOR ERRORS MADE BY OTHERS IN SCALING FROM THIS DRAWING. ALL CONSTRUCTION INFORMATION SHOULD BE TAKEN FROM FIGURED DIMENSIONS ONLY. ALL DIMENSIONS ARE IN MILLIMETERS

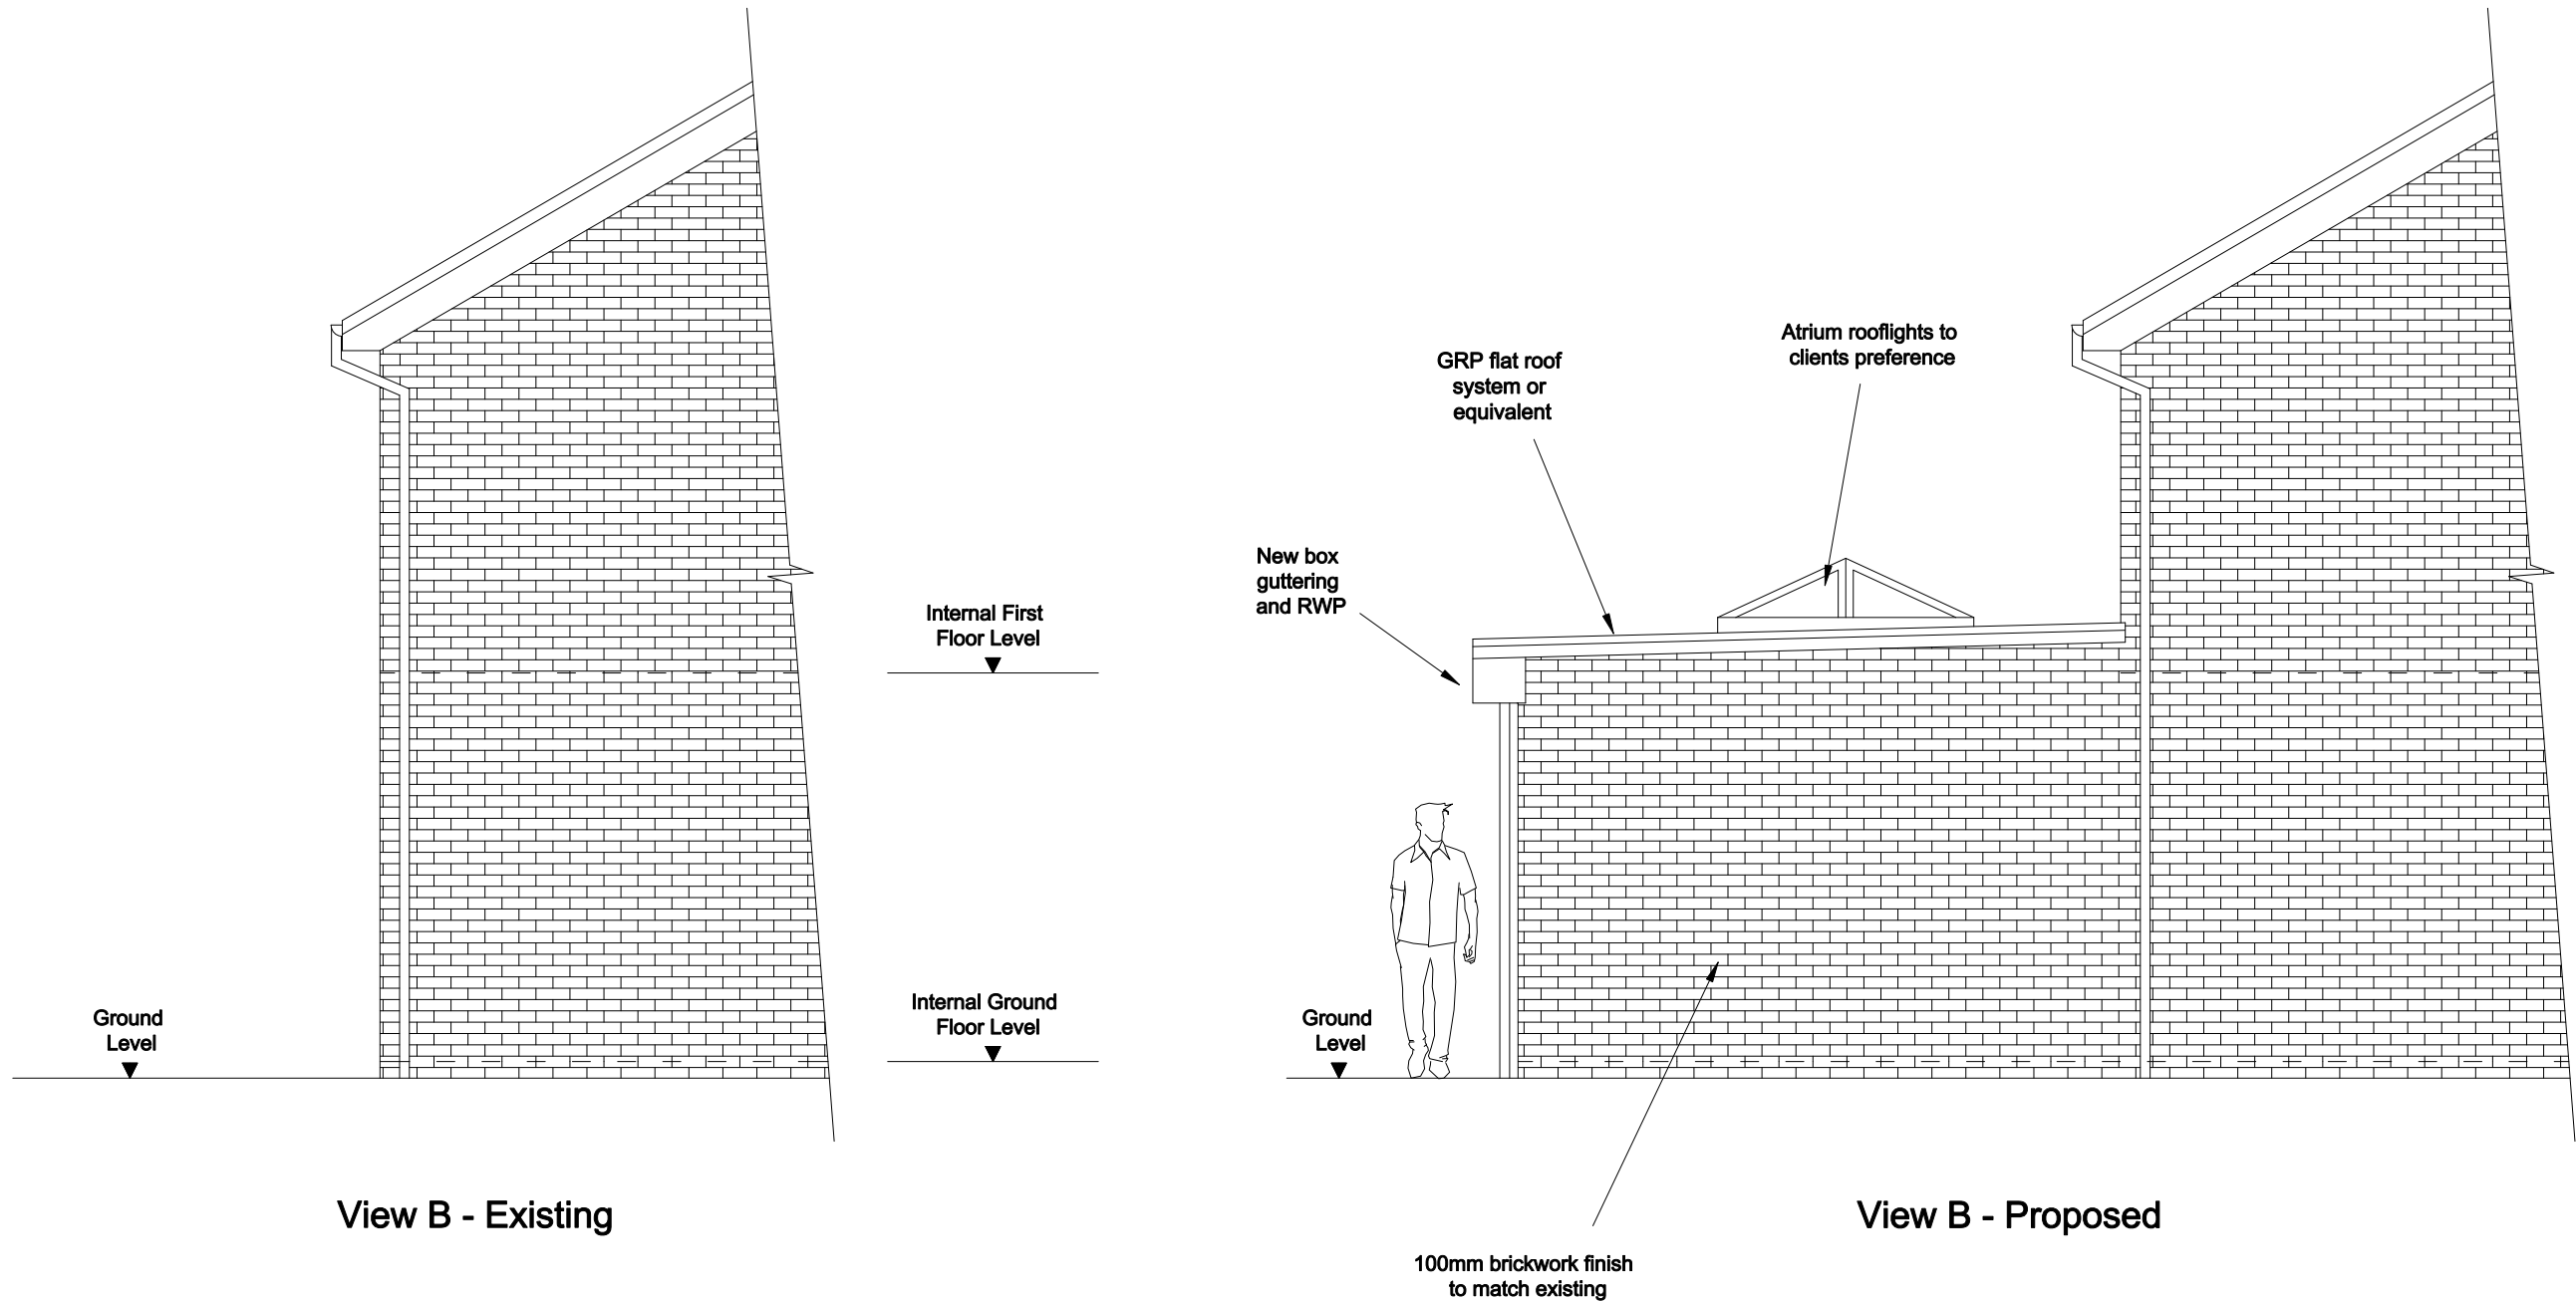

View B - Existing

View B - Proposed

Clifton Design (Bristol) 17 Lower Redland Road Redland Bristol BS6 6TB 0117 973 6000	Rev:	Description of Changes:	Drawn:	Date:	Client:	Postcode:	Drawing Title:		
	-	-	-	-	Mrs M Lavin	BS14 9QR	Side Elevations on B		
	1:50 @ A3					Address:	Date:	Drawing No: 13/CG/W/06/P	
					13 Cranwell Grove, Whitchurch	Feb 2024	Drawn: D.H	Option: -	Rev: -