




For Illustrative Purposes Only
 Levels & heights based on topographical survey data
 and other information interpolated
 Street elevations shown parallel to building faces

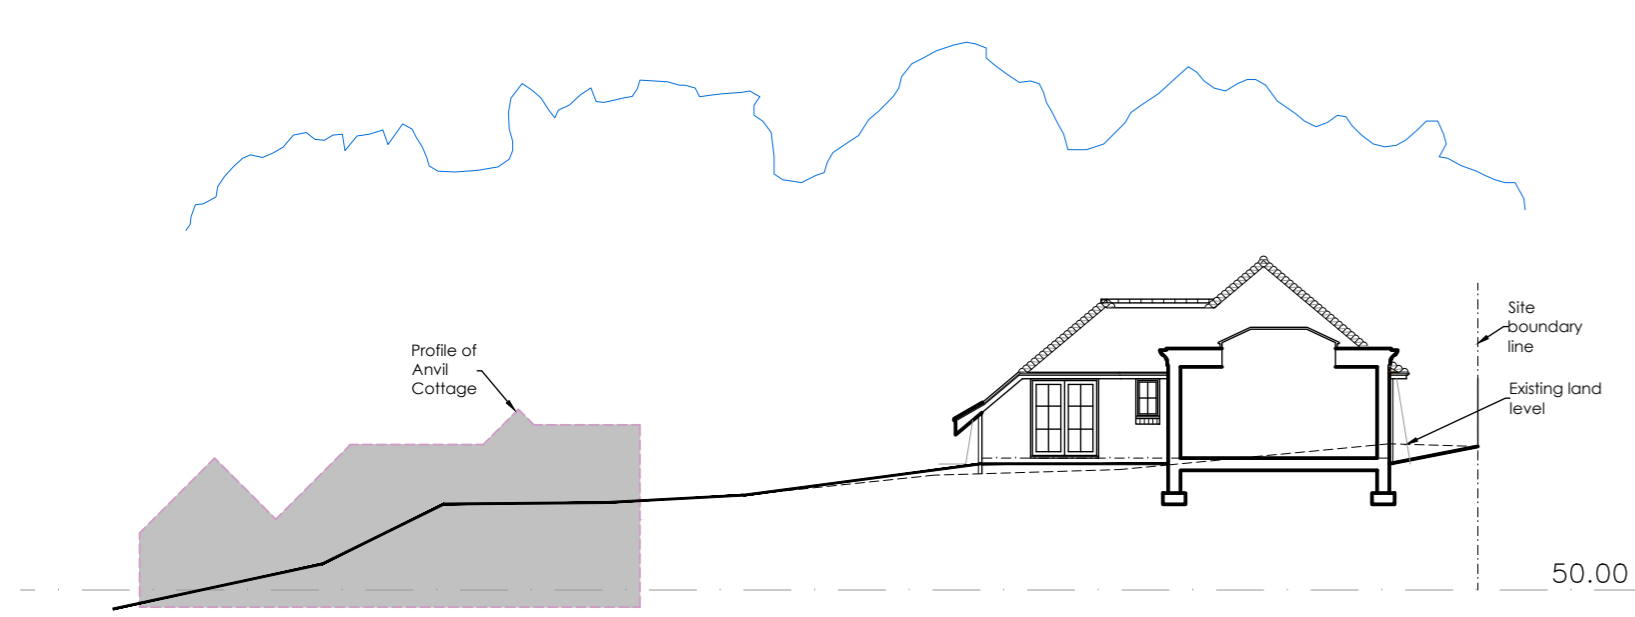

Site Section A

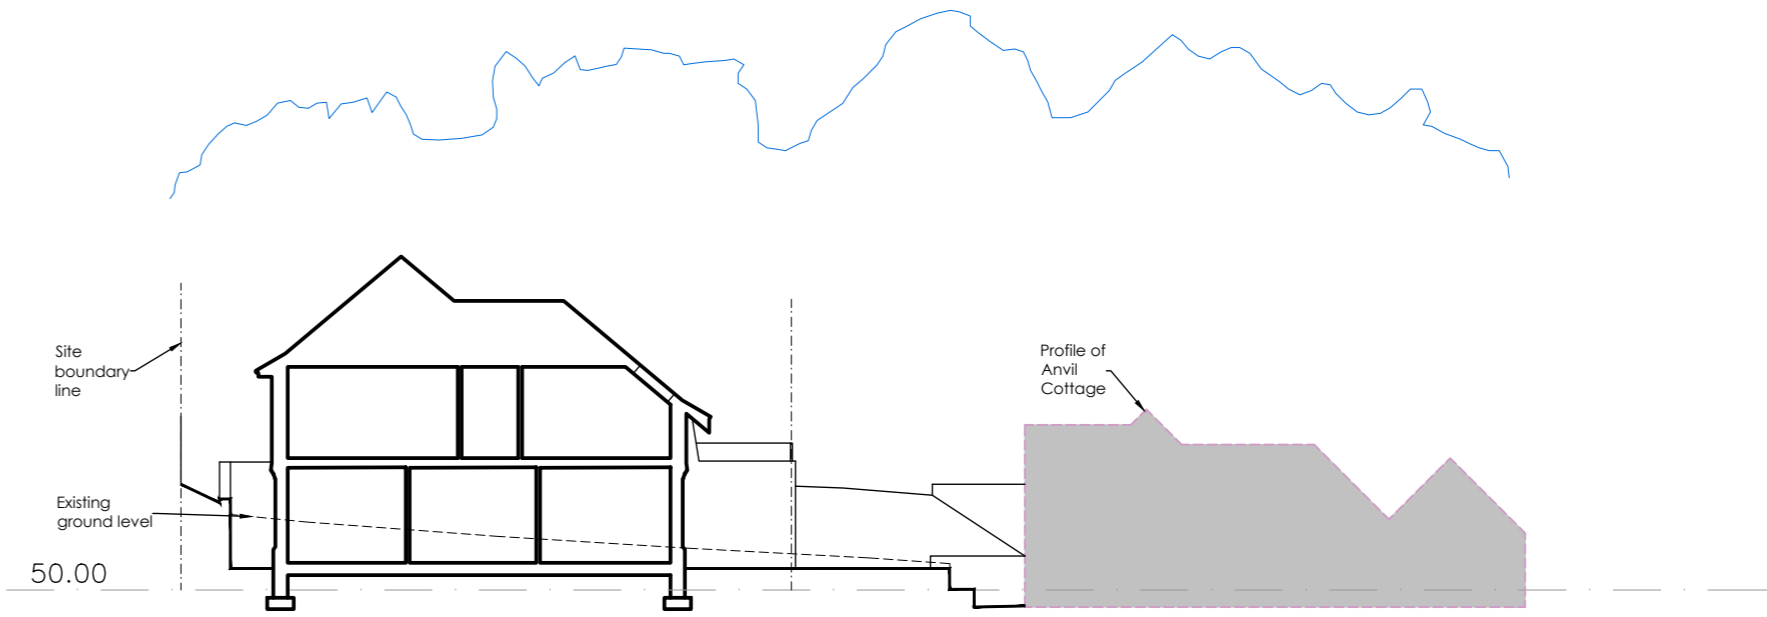

Site Section B

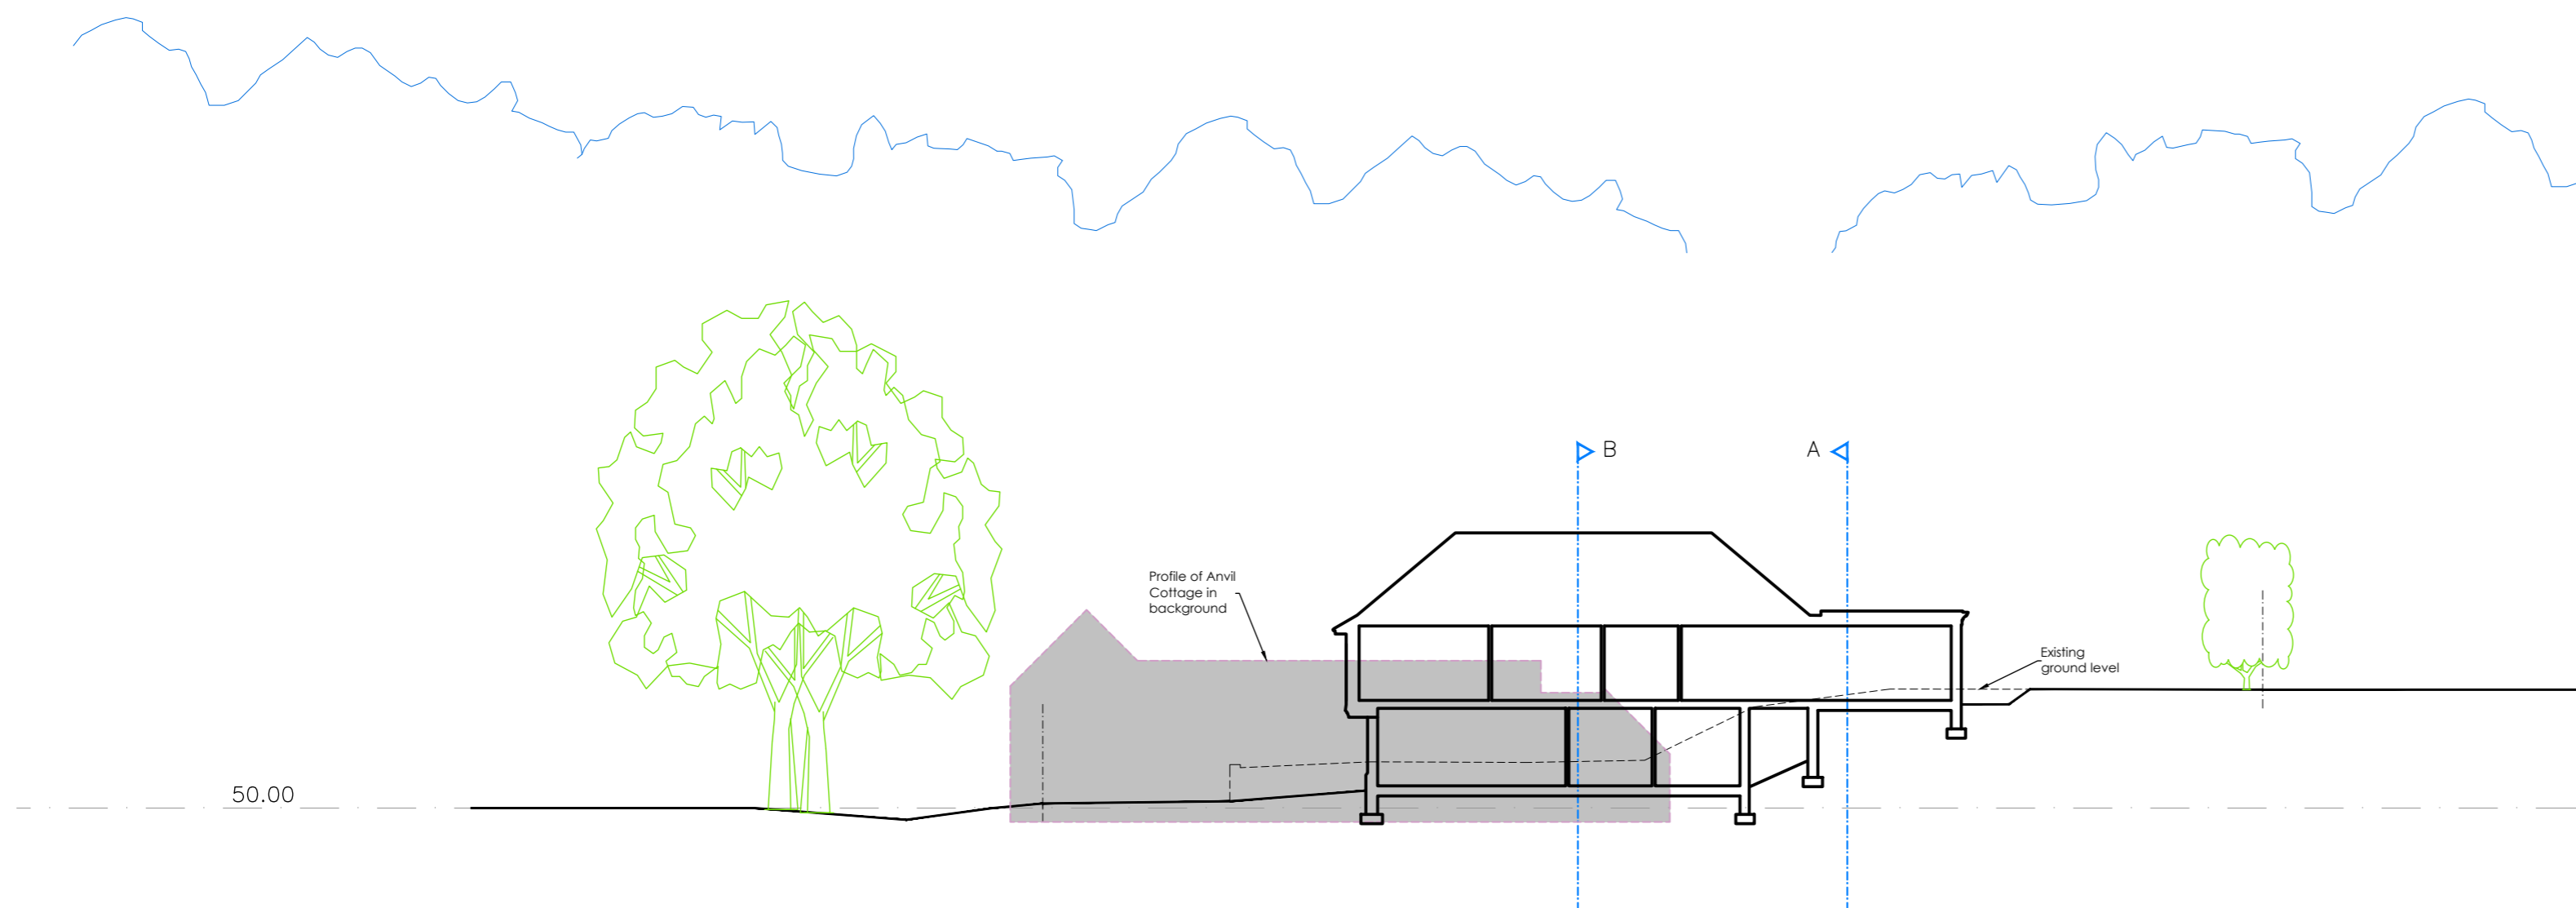

Site Section C 1:200

A | 21.02.24 | Planning issue
 rev: date: note:

 architects & urban designers
 Tel: 01 489 584503
 Email: mail@adp-ltd.co.uk
 www.adparchitects.co.uk
 Richmond Court, 94 Bolley Road, Park Gate, Southampton, SO31 1BA

project name/address:
Proposed Dwelling
Anvil Cottage
Arford Common
Headley
GU35 8AD

client:
Oakesfield
 drawing title:
Site Sections

job number: 2042	drawing number: 06	revision: A
drawing scale/size: 1:200 (A2)	date: Nov 23	drawn: