



adp architects ltd
architects & urban designers

Tel: 01489 584503
Email: mail@adp-ltd.co.uk
www.adparchitectsLtd.co.uk
Richmond Court, 94 Botley Road, Park Gate, Southampton, SO31 1BA


project name/address:
**Anvil Cottage
Arford Common
Headley, Bordon
GU35 8AD**

client:
Oakesfield

drawing title:
Location Plan

Copyright
Reproduced from Ordnance Survey's 1:1250 scale map
with permission of Controller, HMSO Crown copyright.
ADP Architects Ltd AR 100010061

job number: 2042	drawing number: L01	revision: A
drawing scale/size: 1:1250 (A4)	date: Nov 23	drawn:

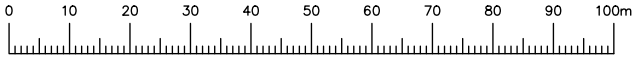

LINEAR SCALE 1:1250
A4@1:1250

rev:	date:	note:
A	21.02.24	Planning issue

