



Existing Location Plan

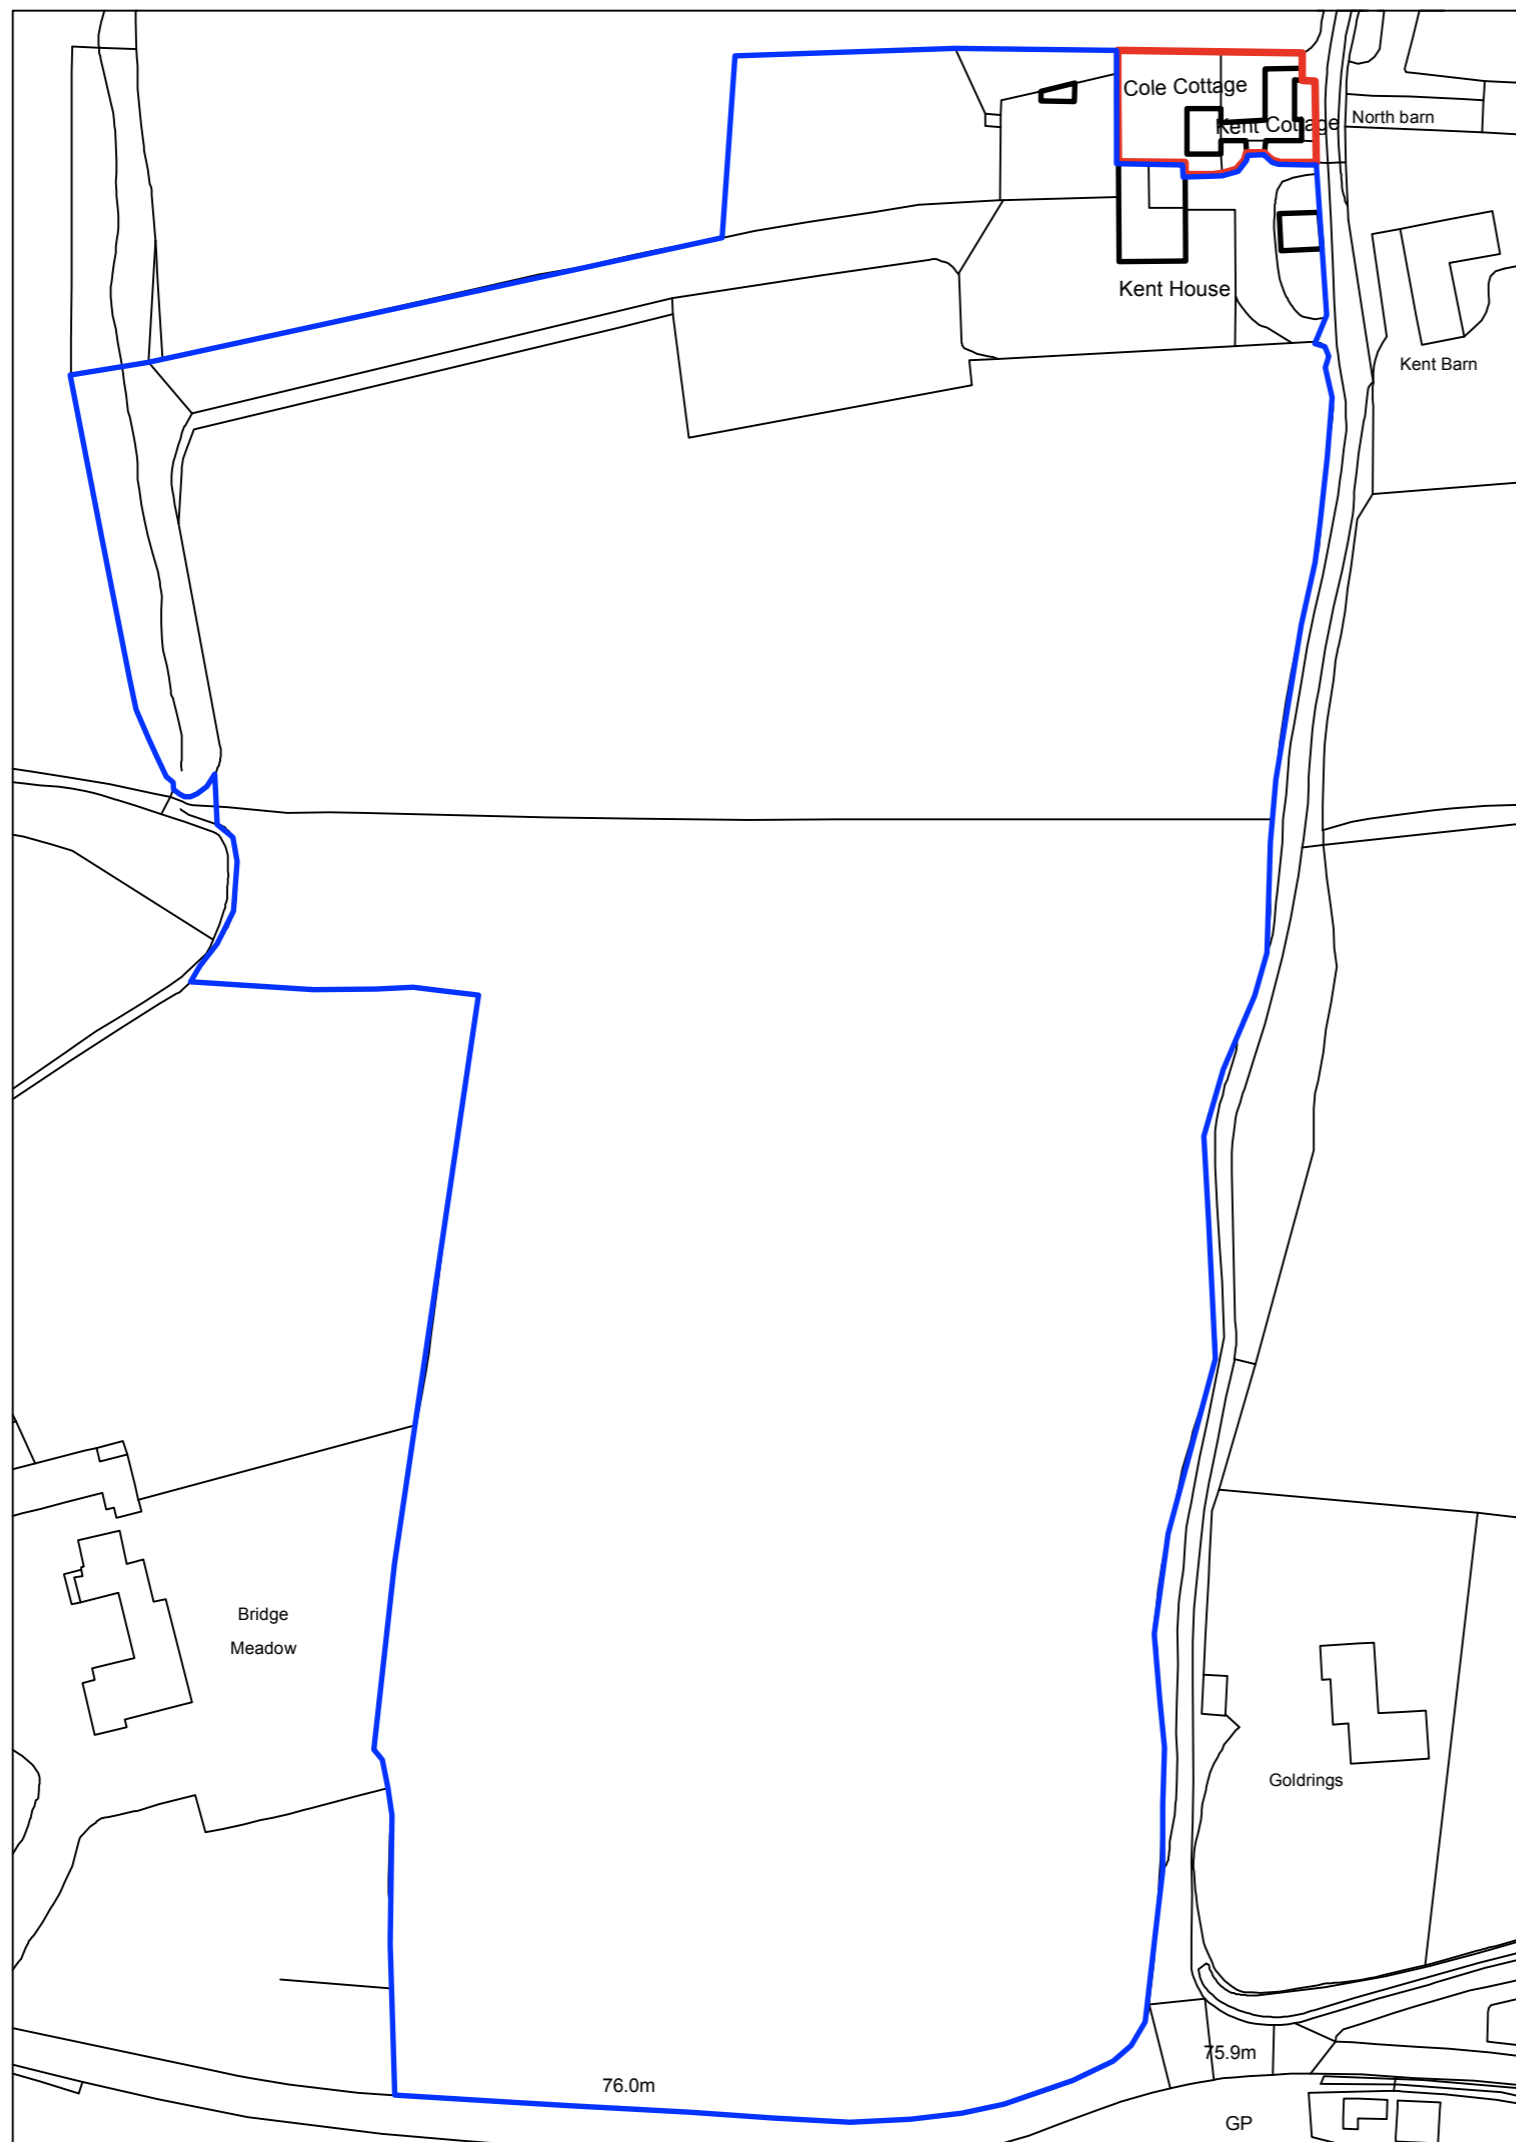

OS Location Plan
1:1250 @ A3

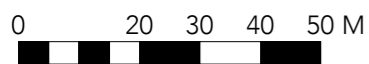

<small>WRITTEN DIMENSIONS ONLY TO BE USED ALL DIMENSIONS ARE IN MILLIMETRES ALL DIMENSIONS TO BE VERIFIED ON SITE ANY INCONSISTENCIES TO BE REPORTED TO THE ARCHITECT IMMEDIATELY</small>	Job No: 7404	p-ad <small>192D Campden Hill Road, Notting Hill Gate, London, W8 7TH</small>	<small>t: 0208-4590172 e: hello@pelicanad.co.uk</small>	
	FOR PLANNING PURPOSES ONLY	<small>Title</small> OS Location Plan	<small>Scale</small> 1:1250 @ A3	<small>Number</small> 7404/COT/ PC/01
Kent House <small>East Harting, Petersfield GU31 5LS</small>	<small>Drawn by</small> BB	<small>Rev</small> 		