
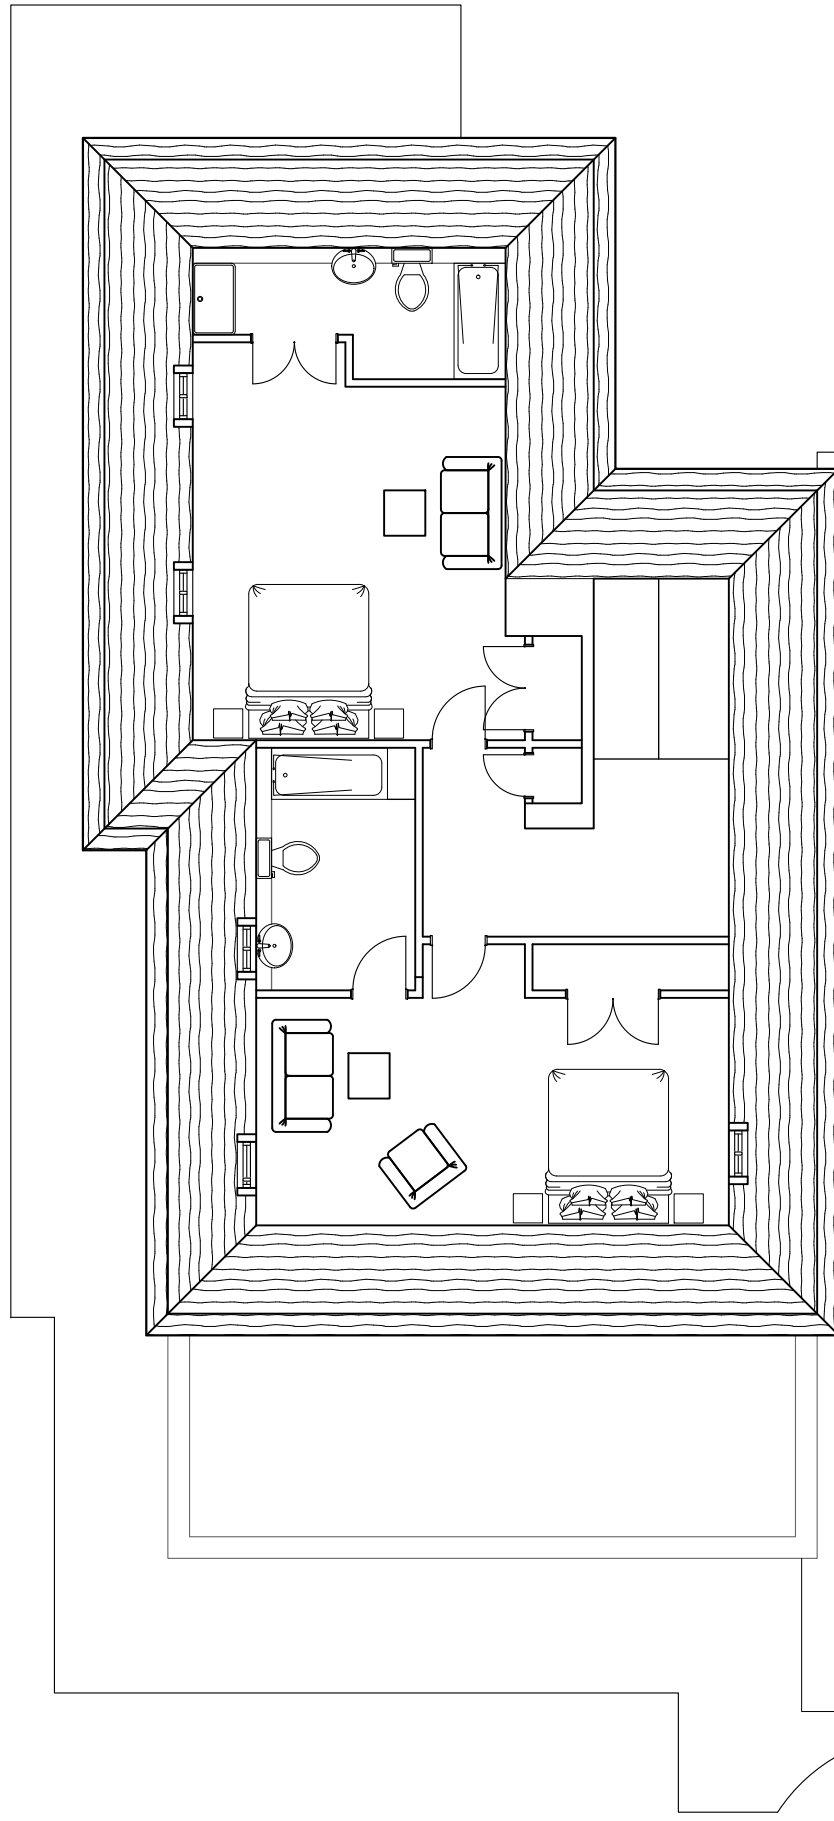


General Notes:

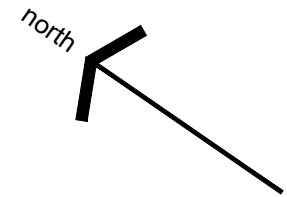

PROPOSED LAYOUT
FIRST FLOOR LAYOUT
WATERMILL

SCALE : 1:100

Watermill Existing Building GU289BP

PROJECT

DRAWING TITLE:
Proposed First Floor Layout

DATE:
17.11.22

CLIENT:
Mr D Edwards

Scale: 1:100
Drawing No.: DPE/Watermill/014
Drawn by: --
Checked by: --
Sheet No.: