



# PROPOSED



**East Elev** Scale 1:100 @ A3

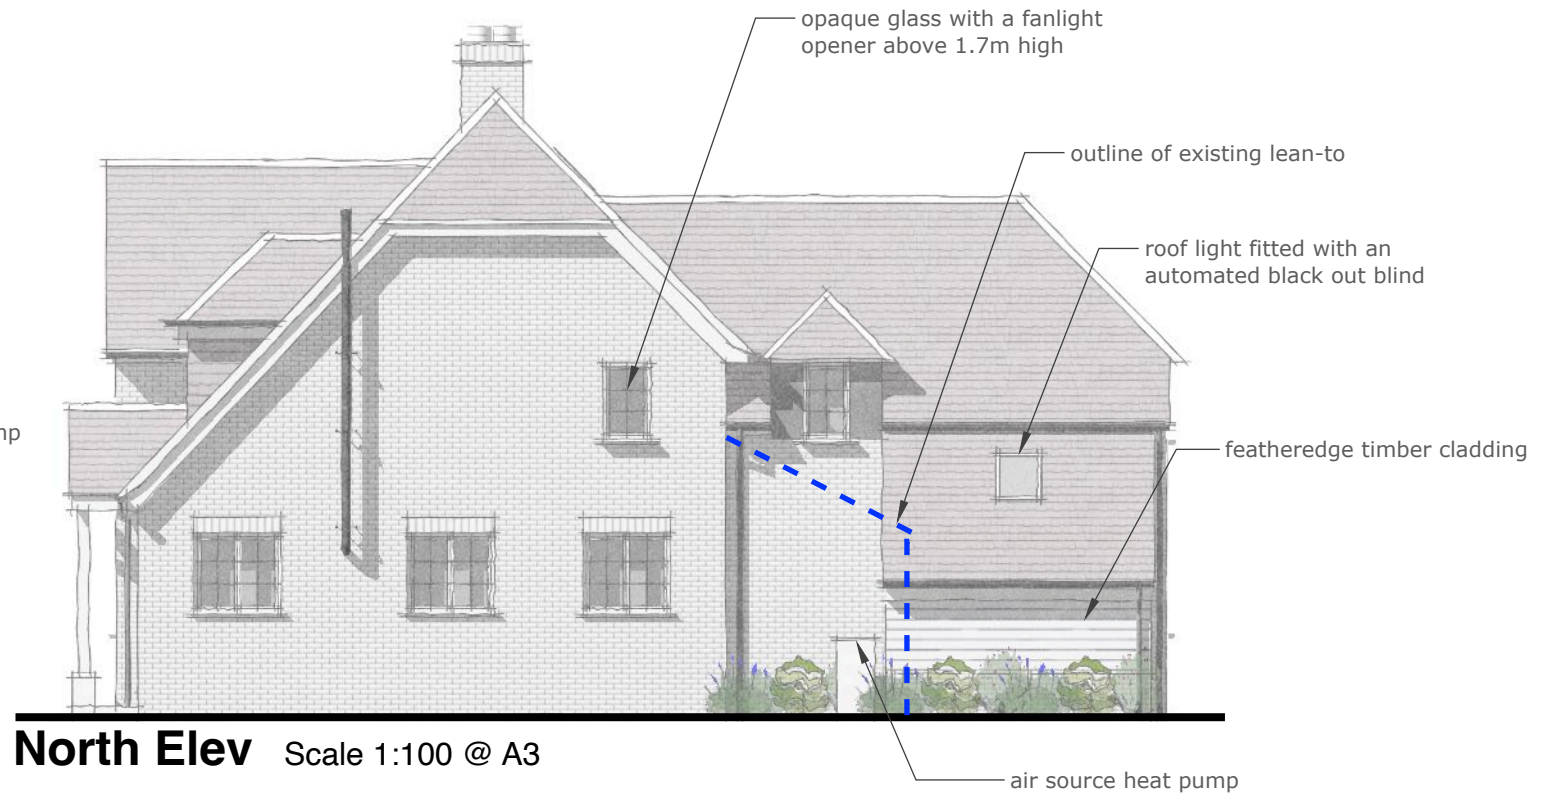

**North Elev** Scale 1:100 @ A3

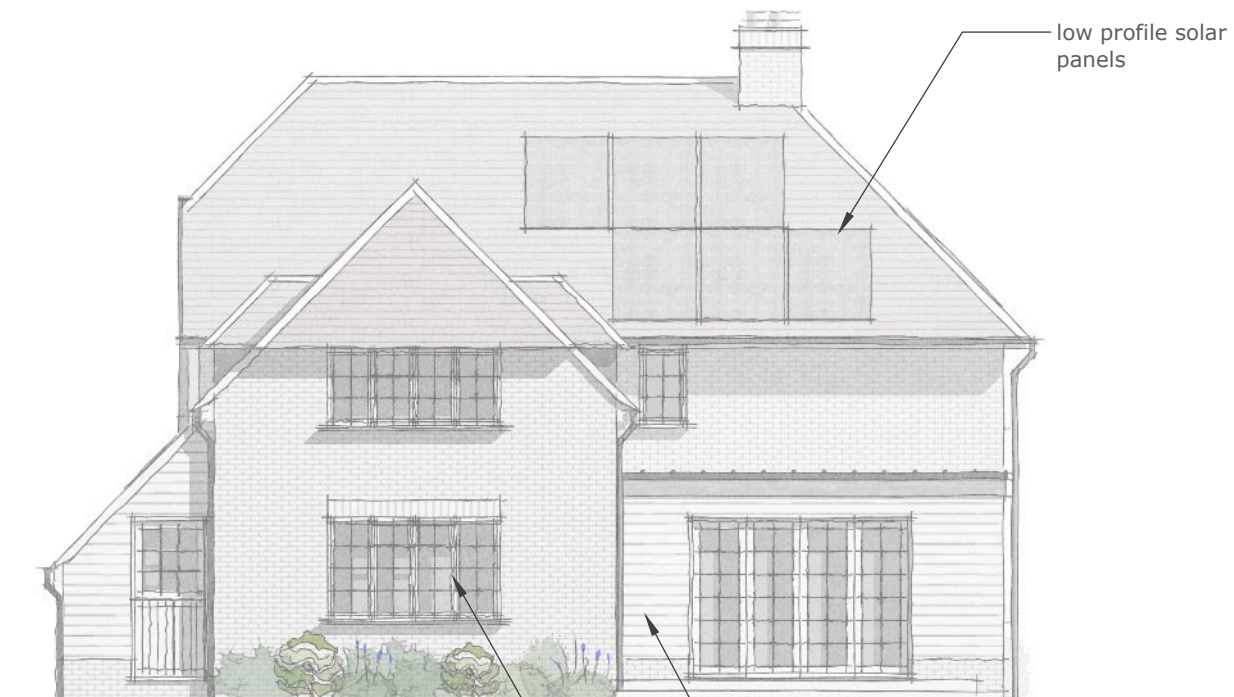

**West Elev** Scale 1:100 @ A3

New & Replacement windows specification:  
Rational Forma OR Rational Forma Plus OR similar



**South Elev** Scale 1:100 @ A3

New & Replacement windows specification:  
Rational Forma OR Rational Forma Plus OR similar

B	Amendments	12.02.24
A	Amendments	27.11.23



**JB ARCHITECTURE**  
The Bricks, Manor Farm Barns  
Chichester, West Sussex,  
PO20 7PL

T: 01243 785342  
E: admin@jbarch.co.uk  
W: www.jbarch.co.uk

**Project**

Tree Tops,  
West Marden,  
Chichester,  
PO18 9EU

**Drawing**

Proposed Elevations

**Drawn By**

NSE

**Scale**

@ A3

**Date**

Aug 2023

**Revision**

B

**Drawing No.**

D6020 - DPA - 06

SCALE BAR 1:100 @ A3



New and replacement window specification:  
Rational Forma OR Rational Forma Plus OR similar

© jbarchitecture, all rights reserved.  
Use figured dimensions only.  
All dimensions are to be checked on site  
before any work is carried out. Please contact  
the Architect immediately regarding any  
discrepancies discovered on site.