


Notes:

THIS DRAWING IS THE COPYRIGHT OF COBRA COFFEE LIMITED AND MAY NOT BE COPIED, ALTERED OR REPRODUCED IN ANY FORM, OR PASSED TO A THIRD PARTY WITHOUT THE WRITTEN CONSENT OF COBRA COFFEE LIMITED.

DIMENSIONS SHOULD BE CHECKED AND VERIFIED ON SITE AND ANY DISCREPANCIES SHOULD BE REPORTED TO THE DESIGNER.

DO NOT SCALE FROM THIS DRAWING, EXCEPT FOR PLANNING PURPOSES. USE FIGURED DIMENSIONS ONLY.

IF IN DOUBT ASK FOR CONFIRMATION.

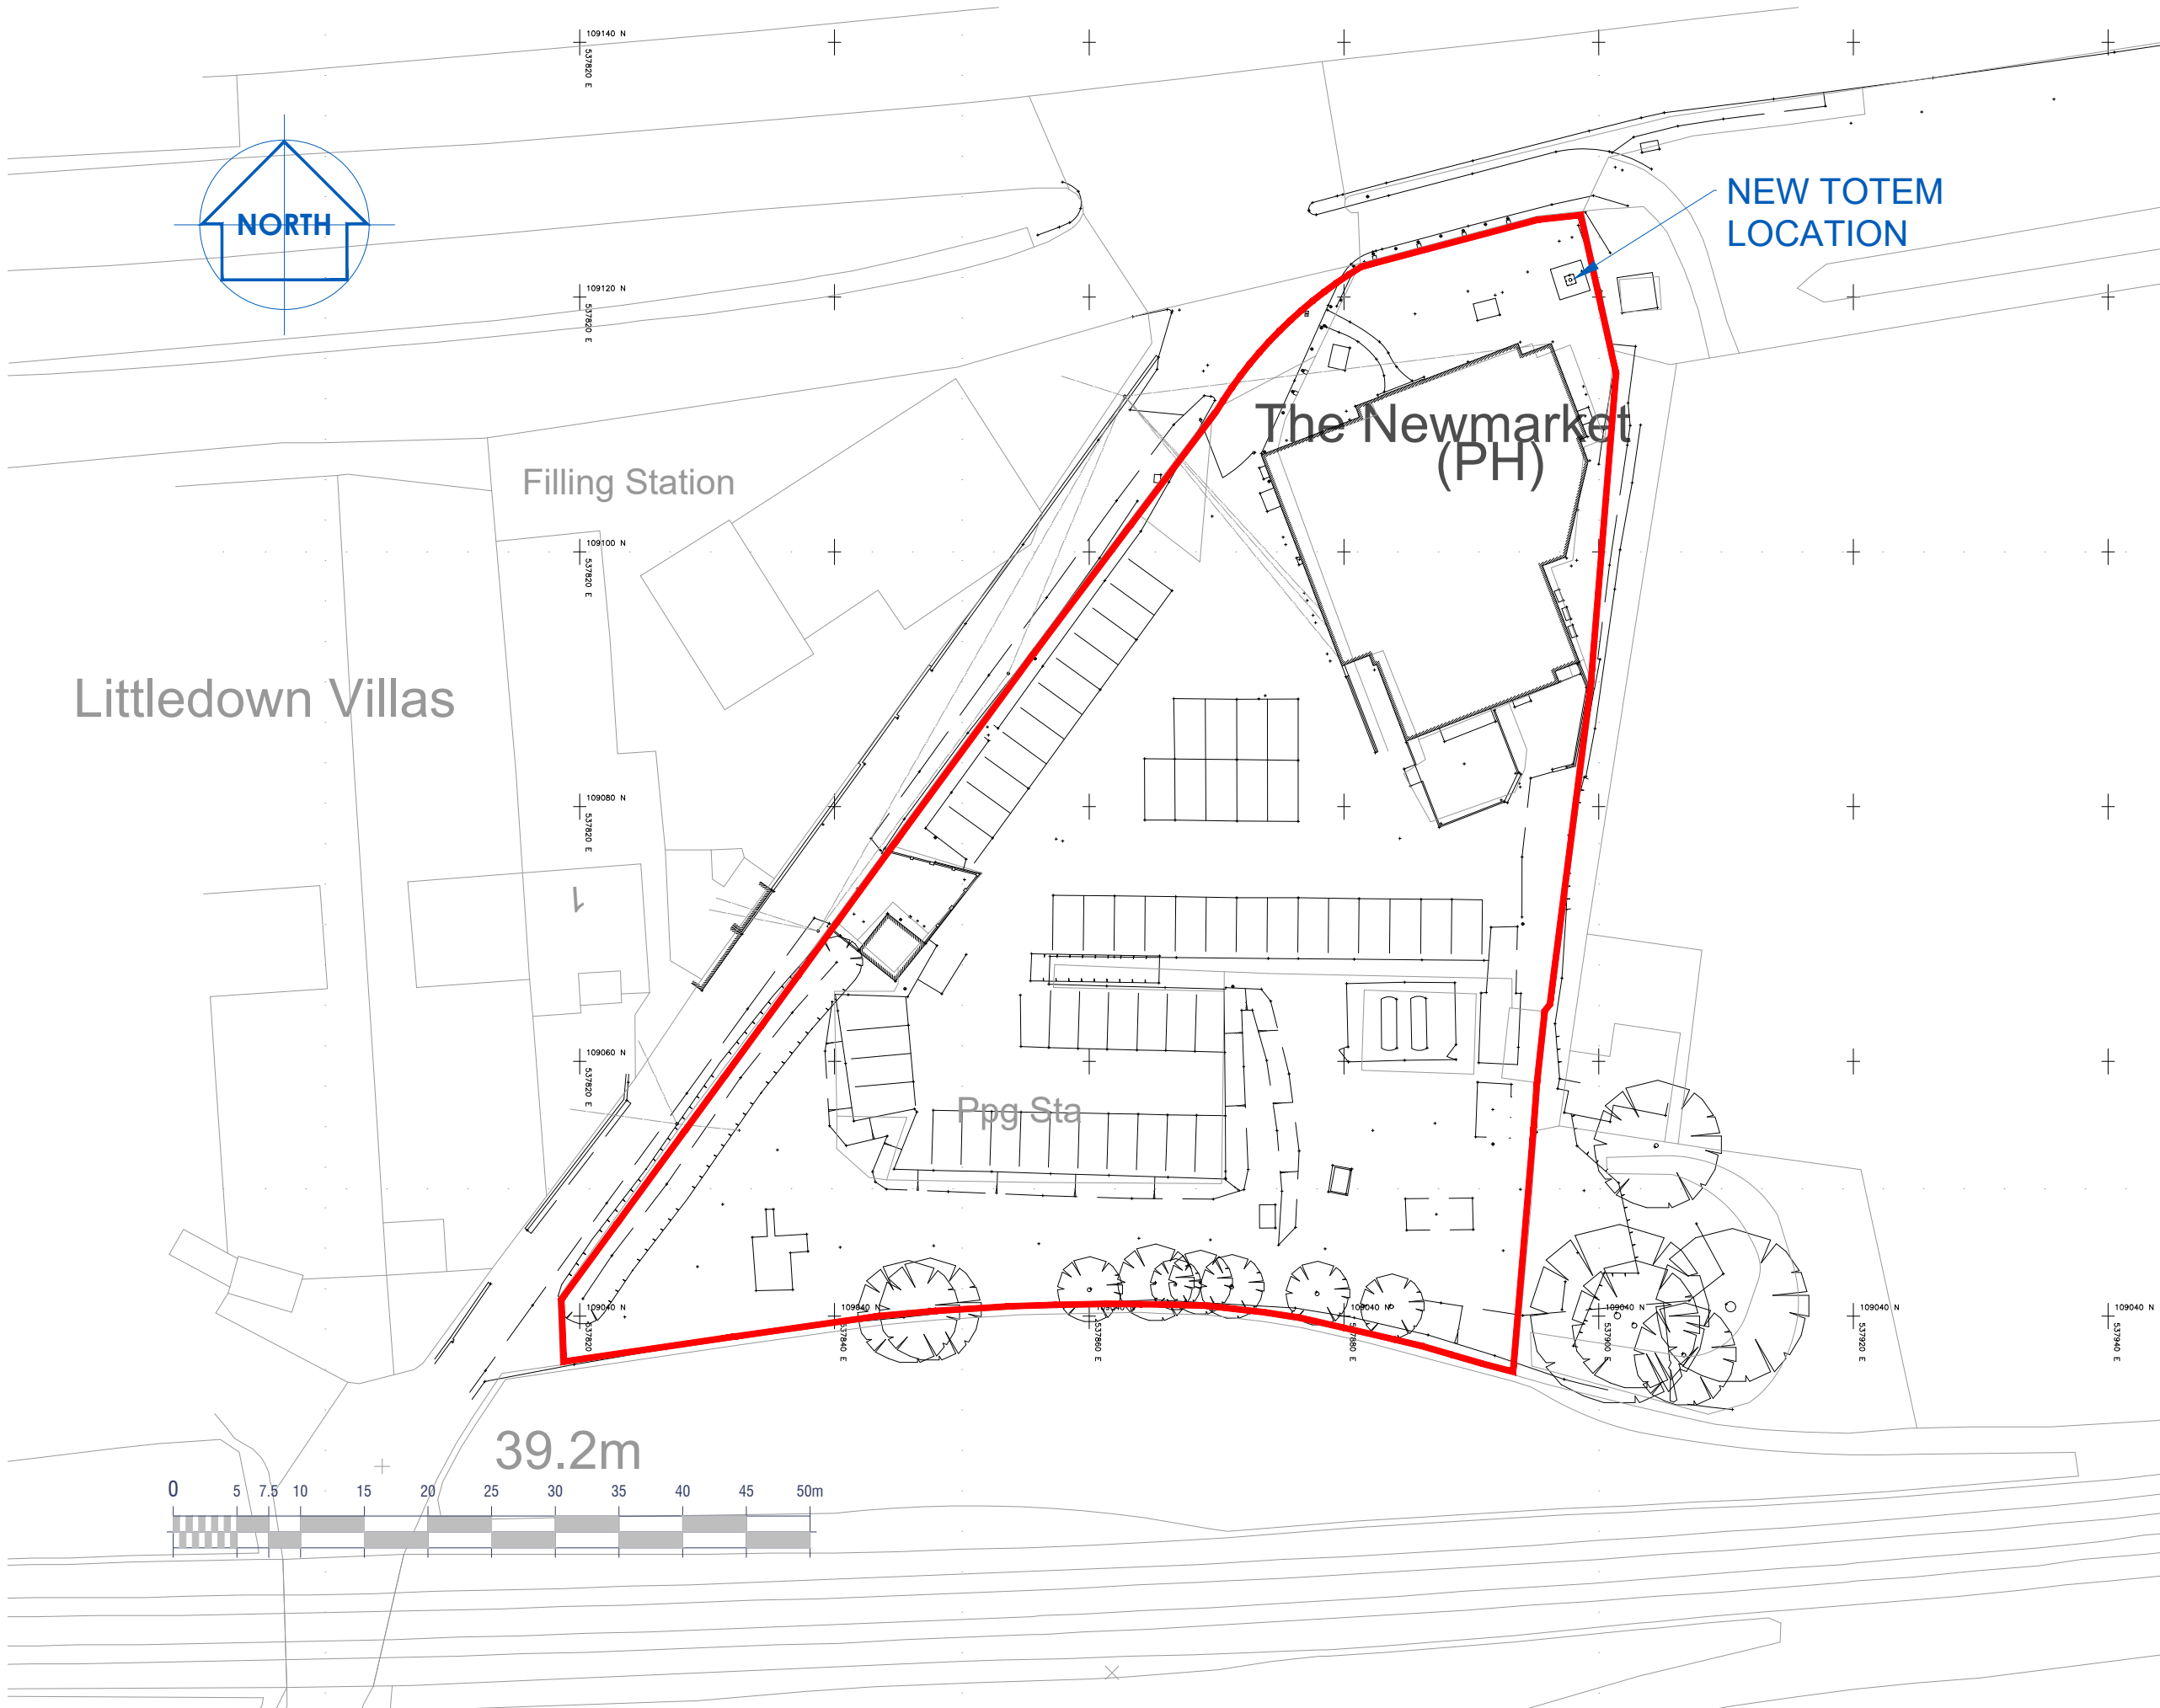

C	TOTEM LOCATION AMENDED	SL	16-03-2023
REV:	DESCRIPTION:	BY:	DATE:
BLOCK PLAN			



CLIENT:	COBRA COFFEE LIMITED 1000 LAKESIDE, WESTERN ROAD PORTSMOUTH, HAMPSHIRE. GREAT BRITAIN. PO6 3FE
DESIGNER:	COBRA COFFEE LIMITED

SITE:	NEWMARKET INN LEWES		
TITLE:	BLOCK PLAN		
SCALE AT A3:	DATE:	DRAWN:	CHECKED:
1:500	30-08-2022	SL	
DRAWING NO:	REVISION:		
CC-0080-V1-GF-DR-K-0005	C		