



**Notes:**

THIS DRAWING IS THE COPYRIGHT OF COBRA COFFEE LIMITED AND MAY NOT BE COPIED, ALTERED OR REPRODUCED IN ANY FORM, OR PASSED TO A THIRD PARTY WITHOUT THE WRITTEN CONSENT OF COBRA COFFEE LIMITED.


DIMENSIONS SHOULD BE CHECKED AND VERIFIED ON SITE AND ANY DISCREPANCIES SHOULD BE REPORTED TO THE DESIGNER.

DO NOT SCALE FROM THIS DRAWING, EXCEPT FOR PLANNING PURPOSES. USE FIGURED DIMENSIONS ONLY.

IF IN DOUBT ASK FOR CONFIRMATION.

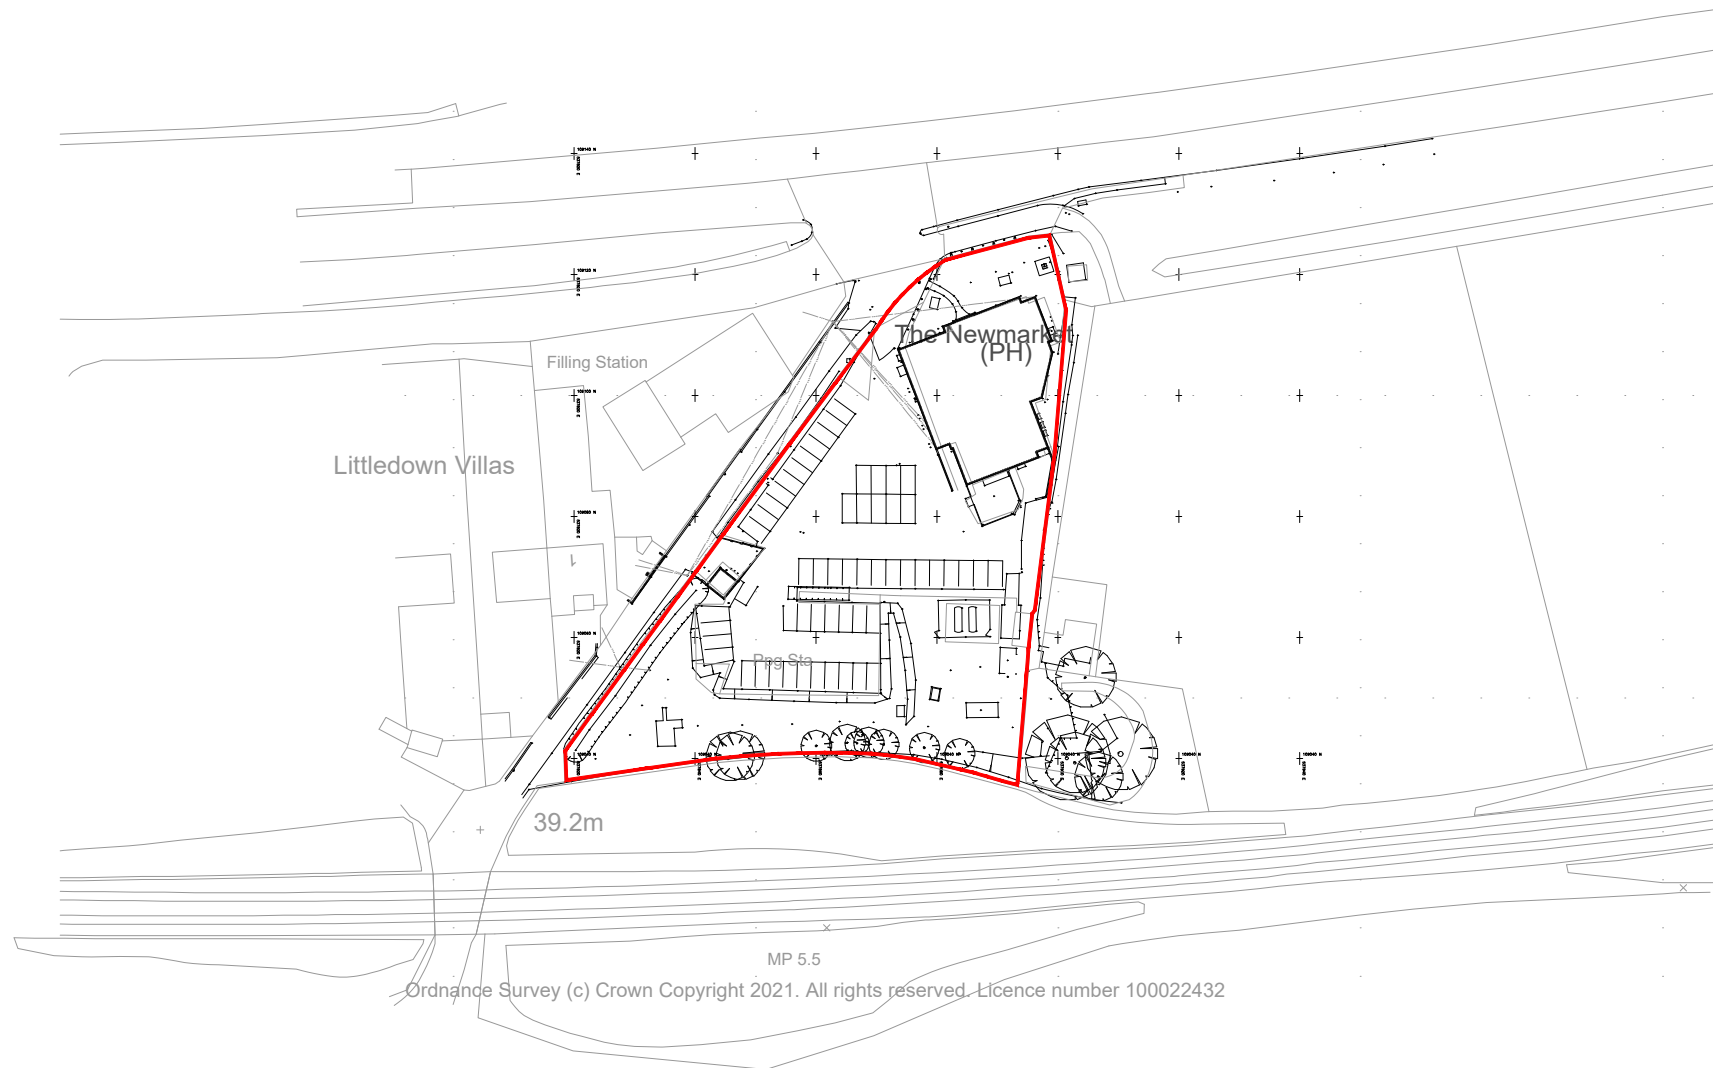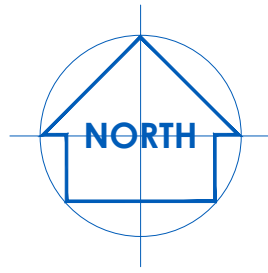

Ordnance Survey (c) Crown Copyright 2021. All rights reserved. Licence number 100022432

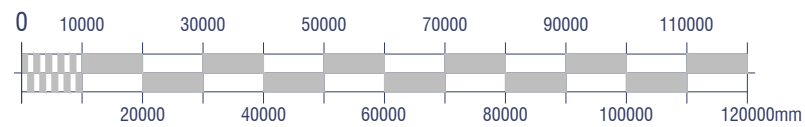

STATUS: **LOCATION PLAN**



CLIENT: COBRA COFFEE LIMITED  
1000 LAKESIDE, WESTERN ROAD  
PORTSMOUTH, HAMPSHIRE.  
GREAT BRITAIN. PO6 3FE

DESIGNER: COBRA COFFEE LIMITED

SITE: NEWMARKET INN  
LEWES

TITLE: LOCATION PLAN

SCALE AT A3: 1:1250	DATE: 30-08-2022	DRAWN: SL	CHECKED:
DRAWING NO: CC-0080-V1-GF-DR-K-0004			REVISION: