


Location Plan

Site Address: Rose Cottage, Green Lane, Swanmore, SO32 2UQ

Date Produced: 29-Feb-2024

Scale: 1:1250 @A4

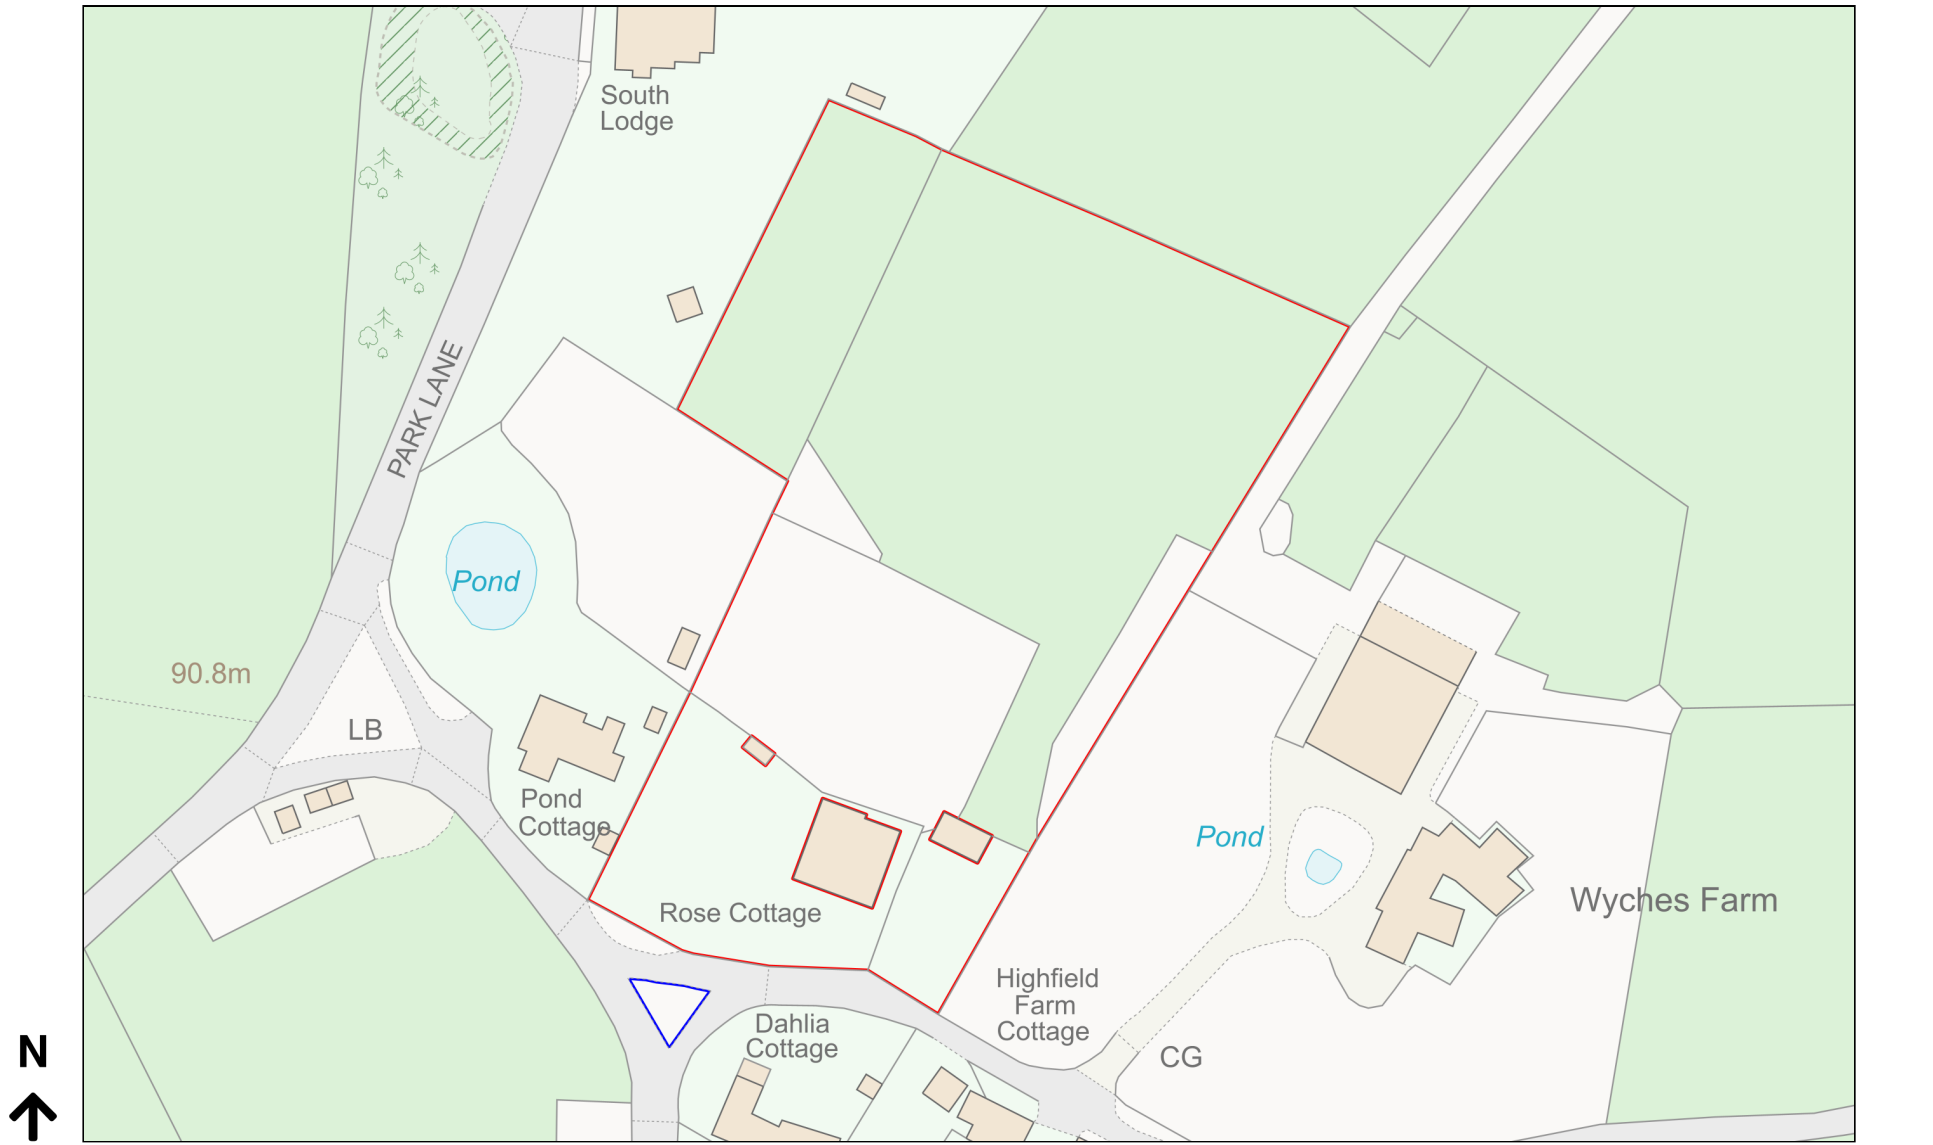

Planning Portal Reference: PP-12833375v1