
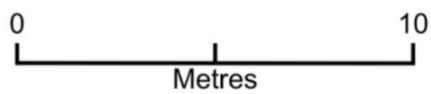



Manor Farm

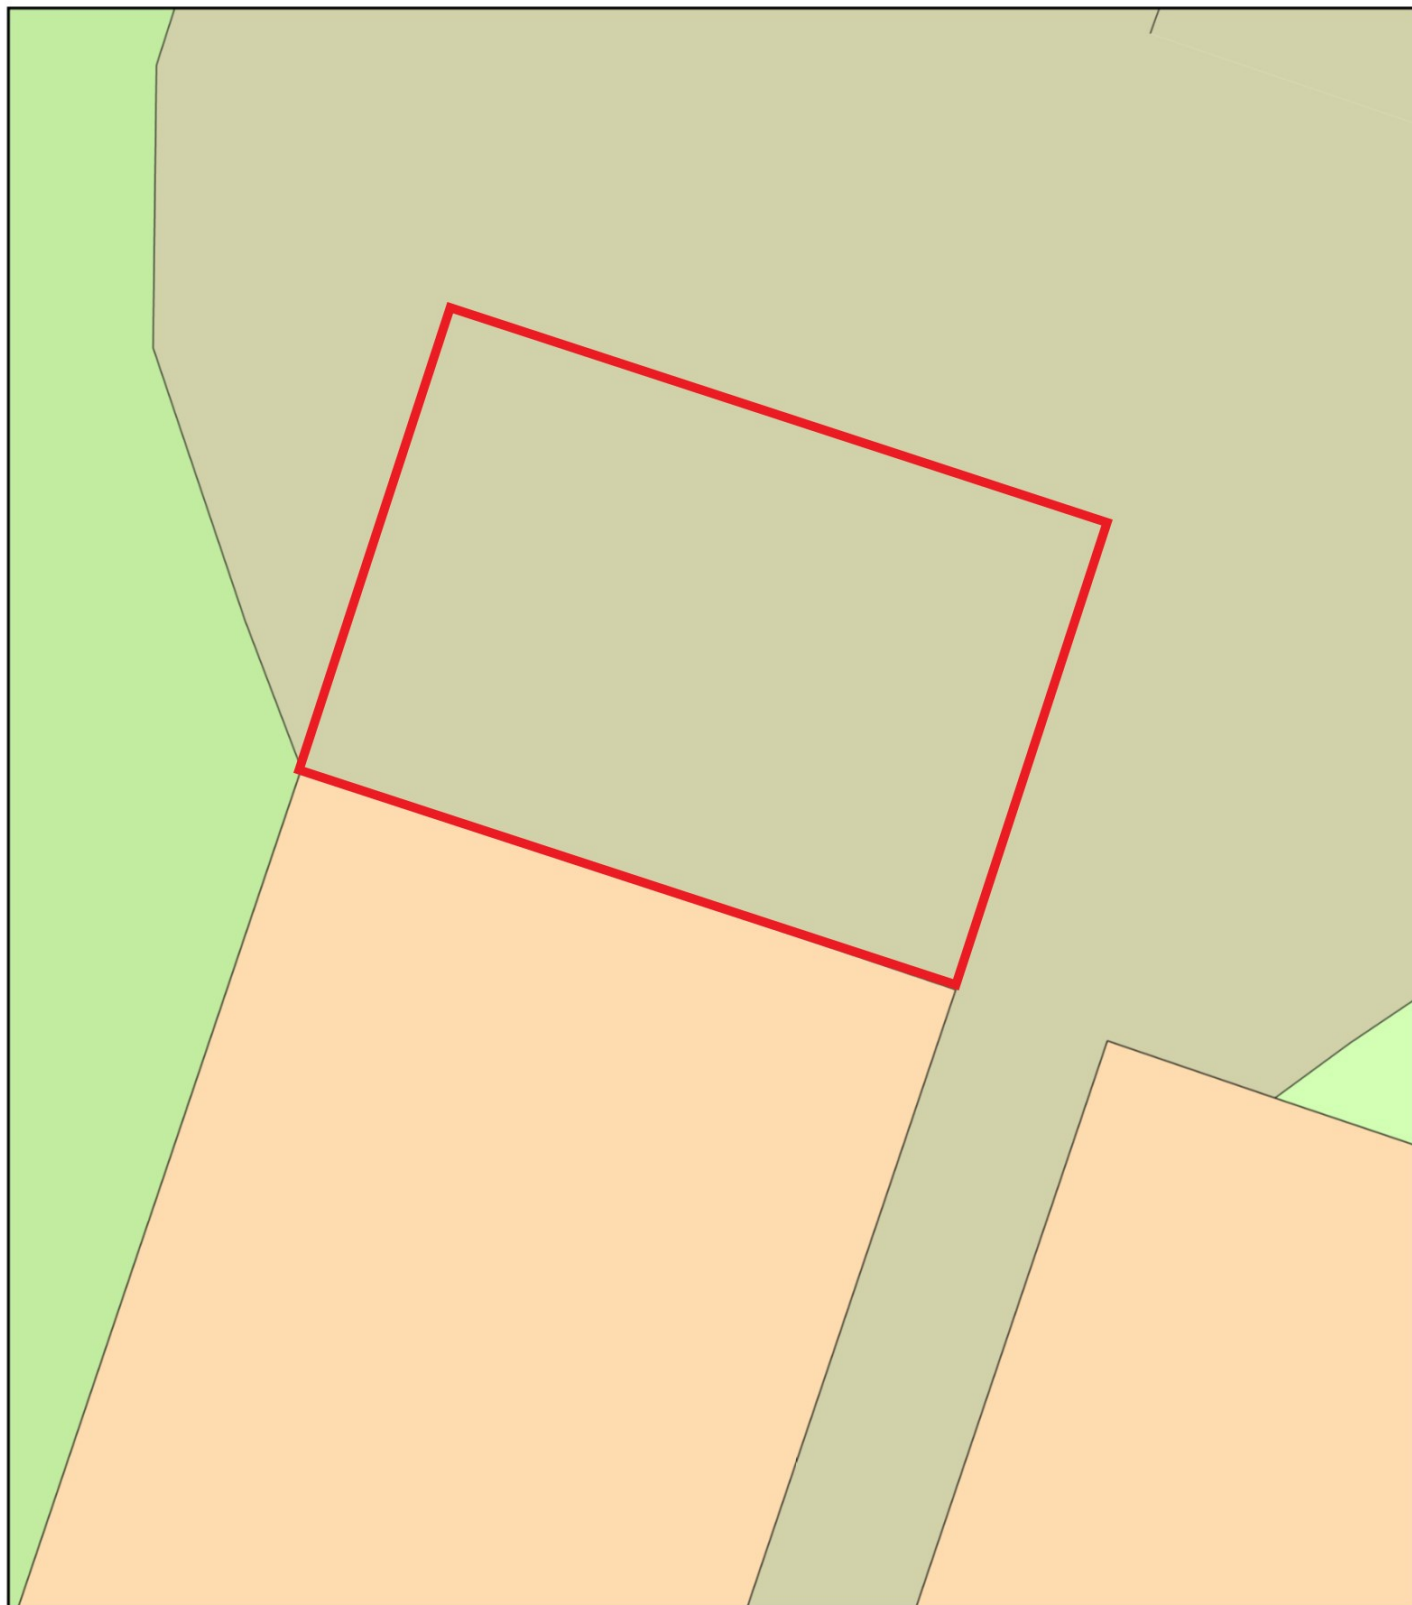

Plan Produced for: Boarstall Farms Ltd
Date Produced: 04 Mar 2024
Plan Reference Number: TQRQM24064091048986
Scale: 1:200 @ A4

 Proposed extension location