



Floor Plan and details existing building
Manor farm, Boarstall HP18 9UX

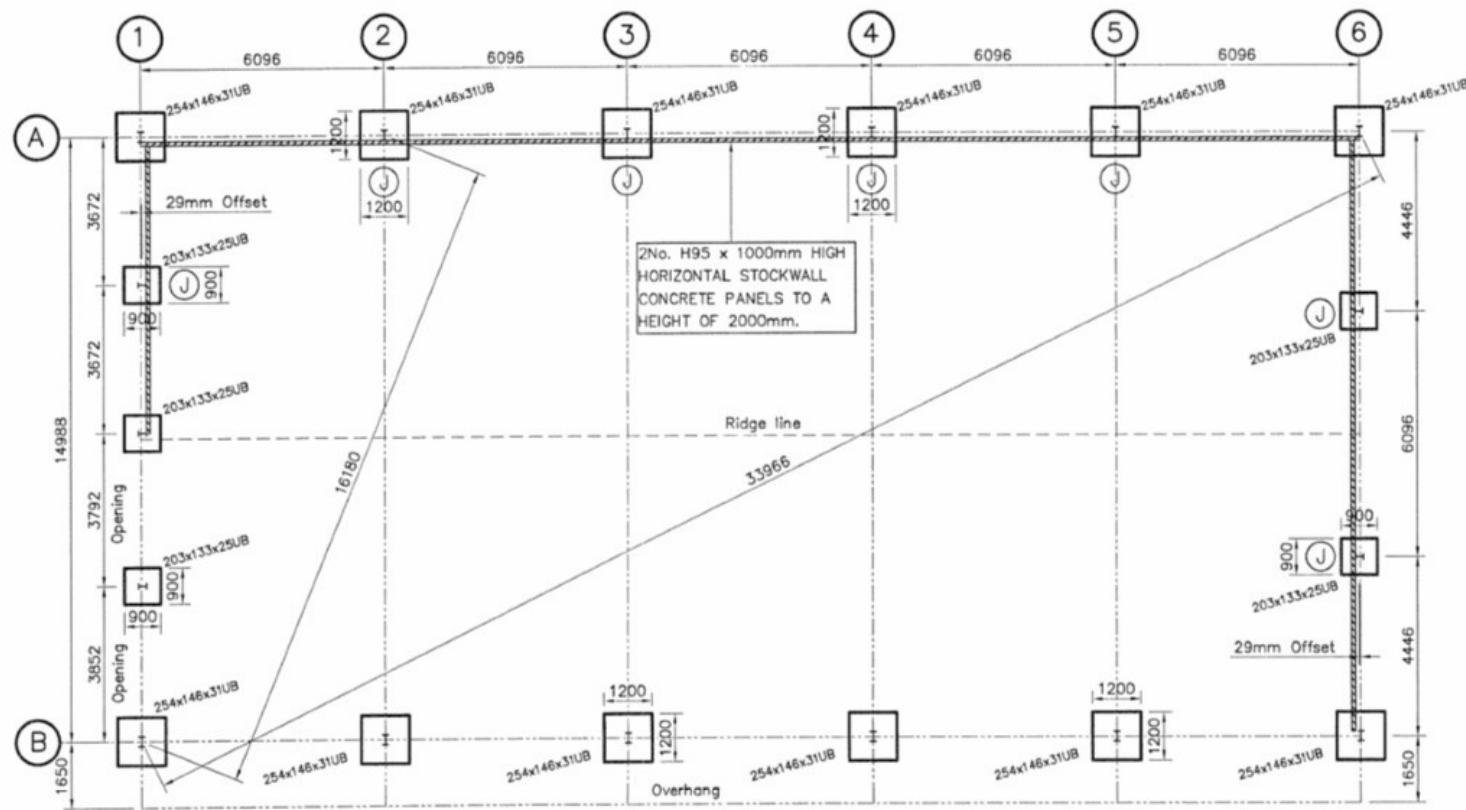


FOUNDATION PLAN
1:100

INDICATES JOINT IN PANELS

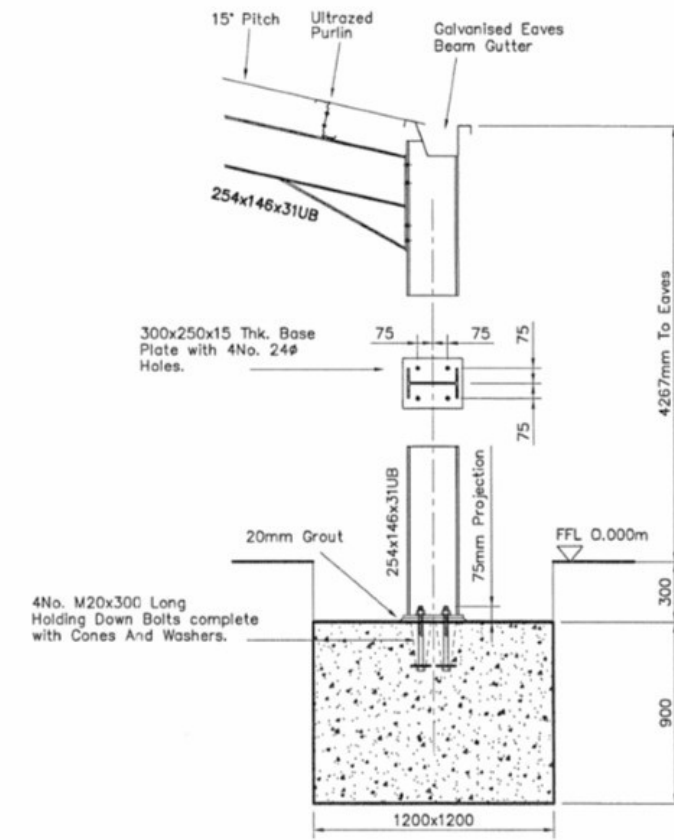


FOUNDATION DETAIL FOR MAIN COLUMNS ON LINE A

1:20

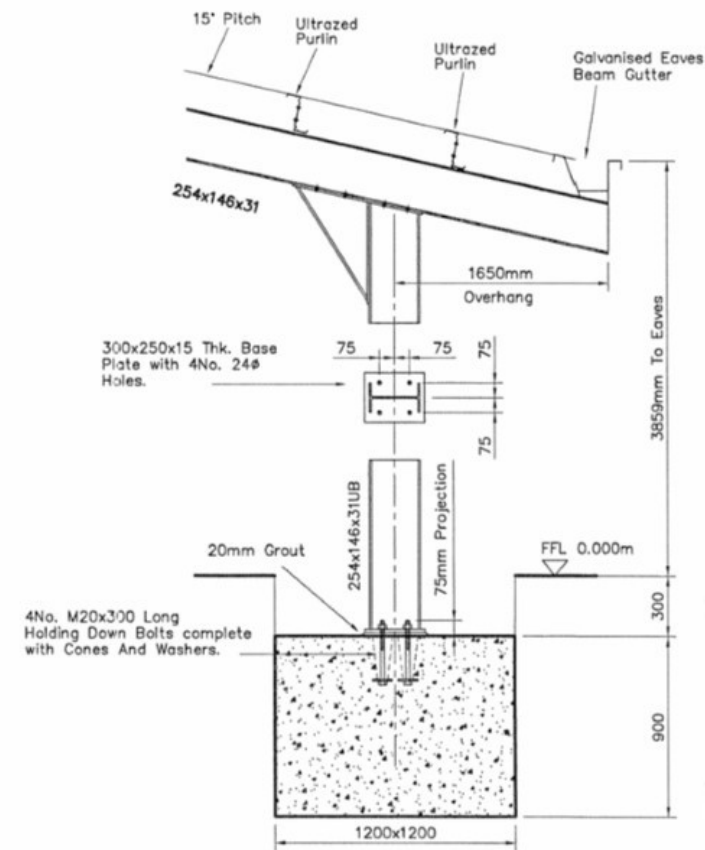


FOUNDATION DETAIL FOR MAIN COLUMNS ON LINE B

1:20

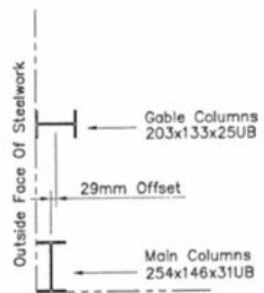

GABLE COLUMN OFFSET ON LINE 1 AND OPPOSITE HAND LINE 6

1:20

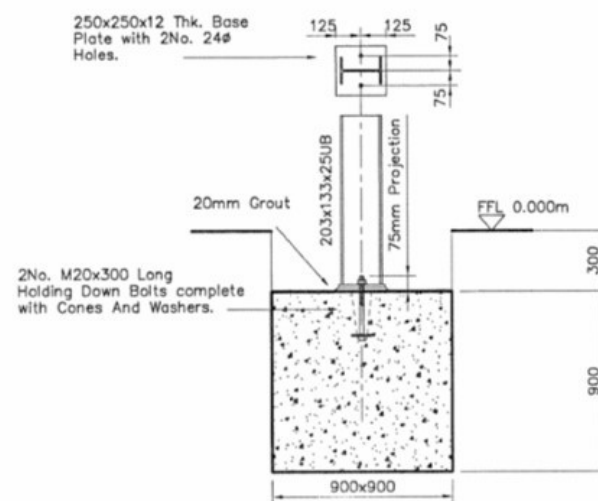

FOUNDATION DETAIL FOR GABLE COLUMNS ON LINES 1 AND 6

1:20

