



EXISTING SECTION AA

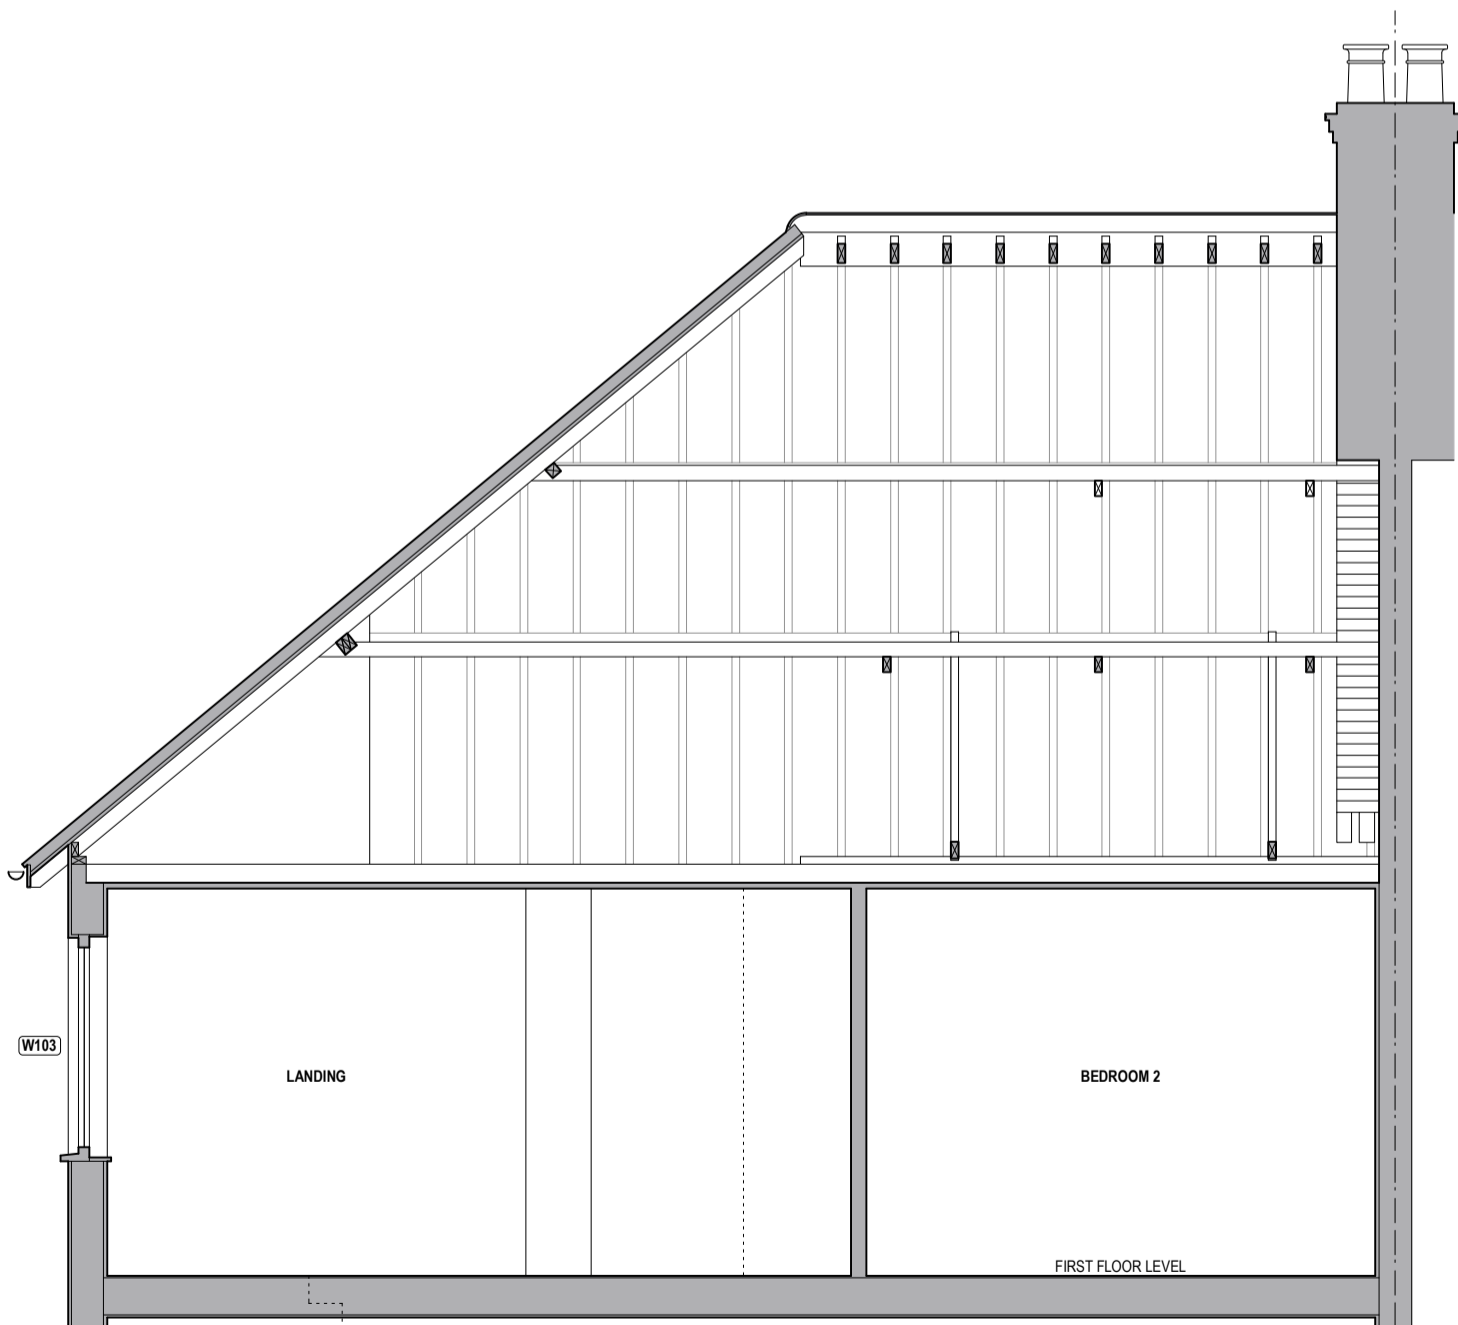

EXISTING SECTION BB

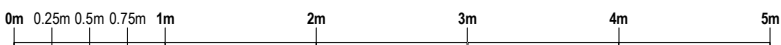

19 BATCLIFFE DRIVE FAR HEADINGLEY LEEDS LS6 3BB M:07760 254610 E:RUS@RUSSELLHUNTARCHITECTS.CO.UK		<table border="1"> <thead> <tr> <th>REV</th> <th>NOTE</th> <th>DATE</th> <th>BY</th> </tr> </thead> <tbody> <tr> <td> </td> <td> </td> <td> </td> <td> </td> </tr> </tbody> </table>		REV	NOTE	DATE	BY																
REV	NOTE	DATE	BY																				
RUSSELL HUNT ARCHITECTS		<table border="1"> <tr> <td>CLIENT</td> <td>Michael Zwick & Tamara Corin</td> </tr> <tr> <td>PROJECT</td> <td>21 St Marys Avenue, London, N3 1SN</td> </tr> <tr> <td>TITLE</td> <td>Existing Roof Sections AA & BB</td> </tr> <tr> <td>PROJECT NO</td> <td>2303</td> </tr> <tr> <td>DRAWING NO</td> <td>L(-3)01</td> </tr> <tr> <td>SCALE</td> <td>1:50@A3</td> </tr> <tr> <td>DATE</td> <td>Oct 2023</td> </tr> <tr> <td>STATUS</td> <td>Survey</td> </tr> <tr> <td>DRAWN</td> <td>Rus</td> </tr> <tr> <td>CHECKED</td> <td> </td> </tr> </table>		CLIENT	Michael Zwick & Tamara Corin	PROJECT	21 St Marys Avenue, London, N3 1SN	TITLE	Existing Roof Sections AA & BB	PROJECT NO	2303	DRAWING NO	L(-3)01	SCALE	1:50@A3	DATE	Oct 2023	STATUS	Survey	DRAWN	Rus	CHECKED	
CLIENT	Michael Zwick & Tamara Corin																						
PROJECT	21 St Marys Avenue, London, N3 1SN																						
TITLE	Existing Roof Sections AA & BB																						
PROJECT NO	2303																						
DRAWING NO	L(-3)01																						
SCALE	1:50@A3																						
DATE	Oct 2023																						
STATUS	Survey																						
DRAWN	Rus																						
CHECKED																							