


ASSUMED BOUNDARY LINE

ASSUMED BOUNDARY LINE

NOTE: DO NOT ORDER ANY STRUCTURAL BEAMS UNTIL STAIRCASE SPECIALIST HAS VISITED THE SITE AND FINALISED THE STAIRCASE DESIGN. ALSO MAKE SURE THAT THE STAIRCASE IS DESIGNED AND INSTALLED BY THE SPECIALISTS. THE STAIRCASE PROPOSED ON THE DRAWINGS ARE FOR ILLUSTRATION PURPOSES ONLY.

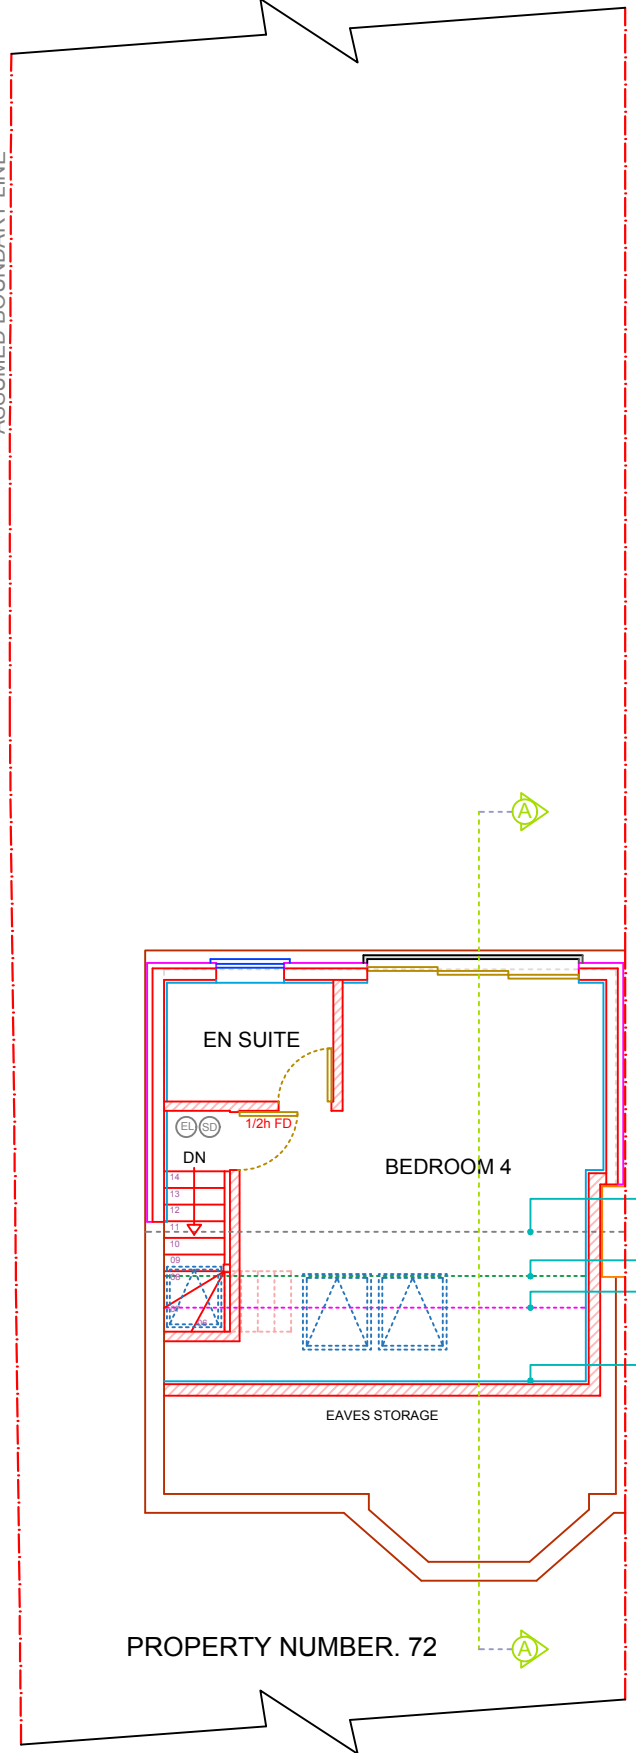

RIDGE LINE

INTERNAL HEIGHT ON THIS LINE 1800MM


INTERNAL HEIGHT ON THIS LINE 1500MM

INTERNAL HEIGHT ON THIS LINE 800MM

5 LOFT PLAN - PROPOSED  
1:100

ALL WORK TO COMPLY WITH CURRENT BUILDING REGULATIONS AND CODES OF PRACTICE.  
ALL DIMENSIONS IN MM UNLESS NOTED OTHERWISE  
MEASURED SURVEY DOES NOT INCLUDE FOR INTRUSIVE SURVEY TO DETERMINE EXACT LOCATION OF STEELWORK/SUPPORTING STRUCTURE.  
"THIS DRAWING IS PREPARED SOLELY FOR DESIGN AND PLANNING SUBMISSION PURPOSES. IT IS NOT INTENDED OR SUITABLE FOR EITHER BUILDING REGULATIONS OR CONSTRUCTION PURPOSES AND SHOULD NOT BE USED FOR SUCH".  
THIS DRAWING IS COPYRIGHT AND MUST NOT BE TRACED OR COPIED IN ANY WAY OR FORM.  
**PLEASE NOTE: PROPERTY OWNER TO ENSURE THAT ALL ASPECTS OF THE "PARTY WALL ETC, ACT 1996" ARE COMPLIED WITH PRIOR TO ANY WORK COMMENCING ON SITE.**  
VARIATIONS IN SQUARENESS, DEPTH OF PLASTER ETC, MUST BE CHECKED FOR. WHERE NEW WALLS ARE SHOWN AS ALIGNED WITH EXISTING WALLS, PHYSICAL REMOVAL OF BRICKWORK AND / OR PLASTER TO ESTABLISH THE ACTUAL POSITION OF THE WALL BEING ATTACHED TO MUST BE CHECKED.  
DOCUMENTS SHOULD BE USED AS THE DRAWING STATUS DESCRIBED, ANY OTHER USE IS DONE SO AT THE RESPONSIBILITY OF THE USER.  
**MATERIALS SHOULD MATCH THOSE OF THE EXISTING DWELLING**  
NO WORK TO BE CARRIED OUT PRIOR TO THE APPROVAL OF THE DRAWINGS UNDER THE TOWN PLANNING AND COUNTRY PLANNING ACTS AND THE BUILDING REGULATIONS. CONTRACTOR TO BE RESPONSIBLE FOR NOTIFYING THE LOCAL AUTHORITY FOR THE START OF THE WORK  
DO NOT SCALE THE DRAWINGS EXCEPT FOR THE PLANNING APPLICATION PURPOSE

**PLANNING ISSUE**  
DO NOT USE FOR ANY CONSTRUCTION WORK  
ANY DEVELOPMENT WITHOUT A CERTIFICATE OF LAWFULNESS OR PLANNING PERMISSION IS SOLELY AT OWNER'S RISK.

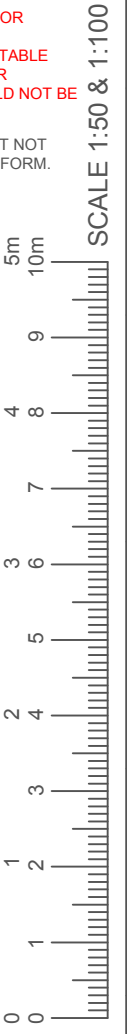

Revision	Description	Date
----------	-------------	------

**GET RAPID PLANS**  
Architectural Services  
07538938251 / 07507665812

169 South Park Drive Ilford IG3 1AD  
Email: getrapidplans@gmail.com  
Website: getrapidplans.co.uk

**ADDRESS** 72 LINTHORPE ROAD  
LONDON BARNET  
EN4 9BY

**PROJECT** 1) HIP TO GABLE LOFT CONVERSION WITH REAR DORMER  
2) FRONT PORCH

**TITLE** PROPOSED LOFT PLAN

DRAWN AT HEAD OFFICE SCALE 1:100 @A3

DRAWING NO	DRAWN BY	CHKD BY
S09-3		
REVISION	DATE	

