




Site Layout Plan

Existing

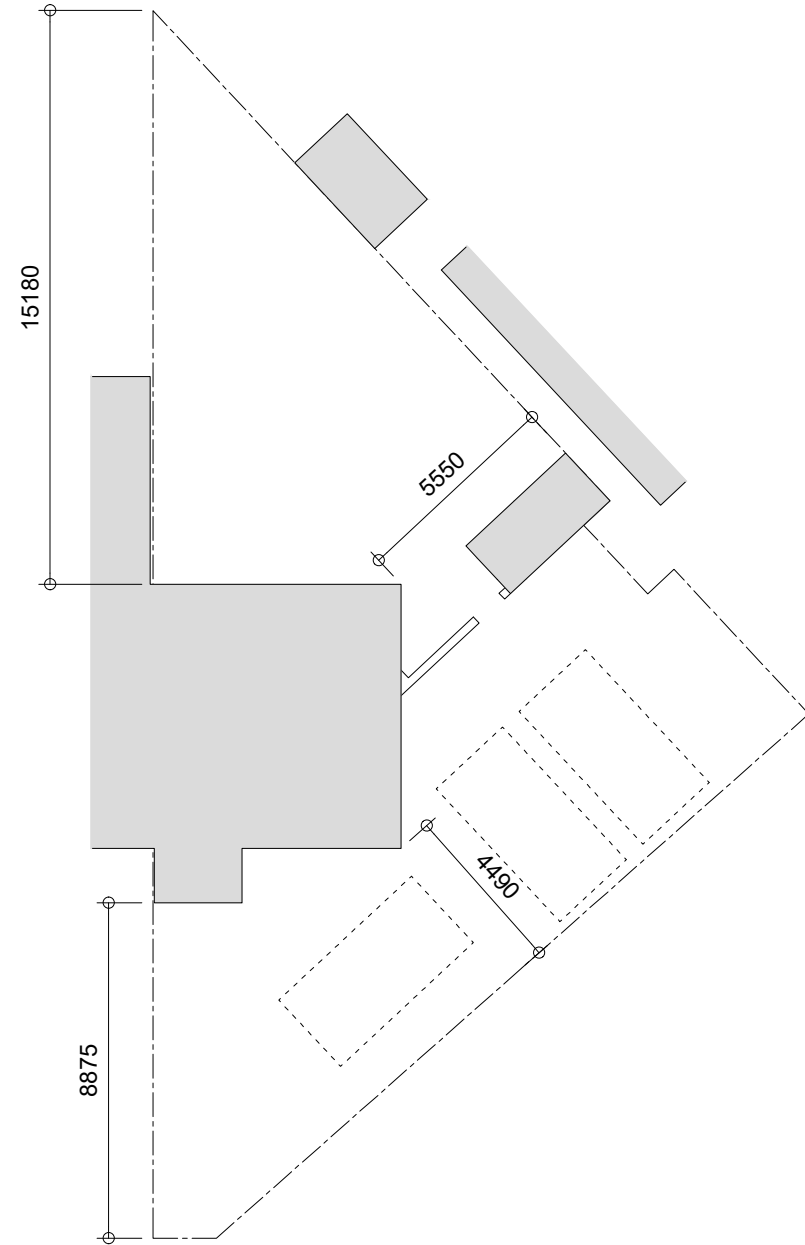

Site Layout Plan

Proposed

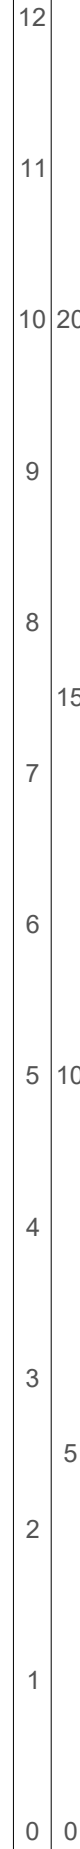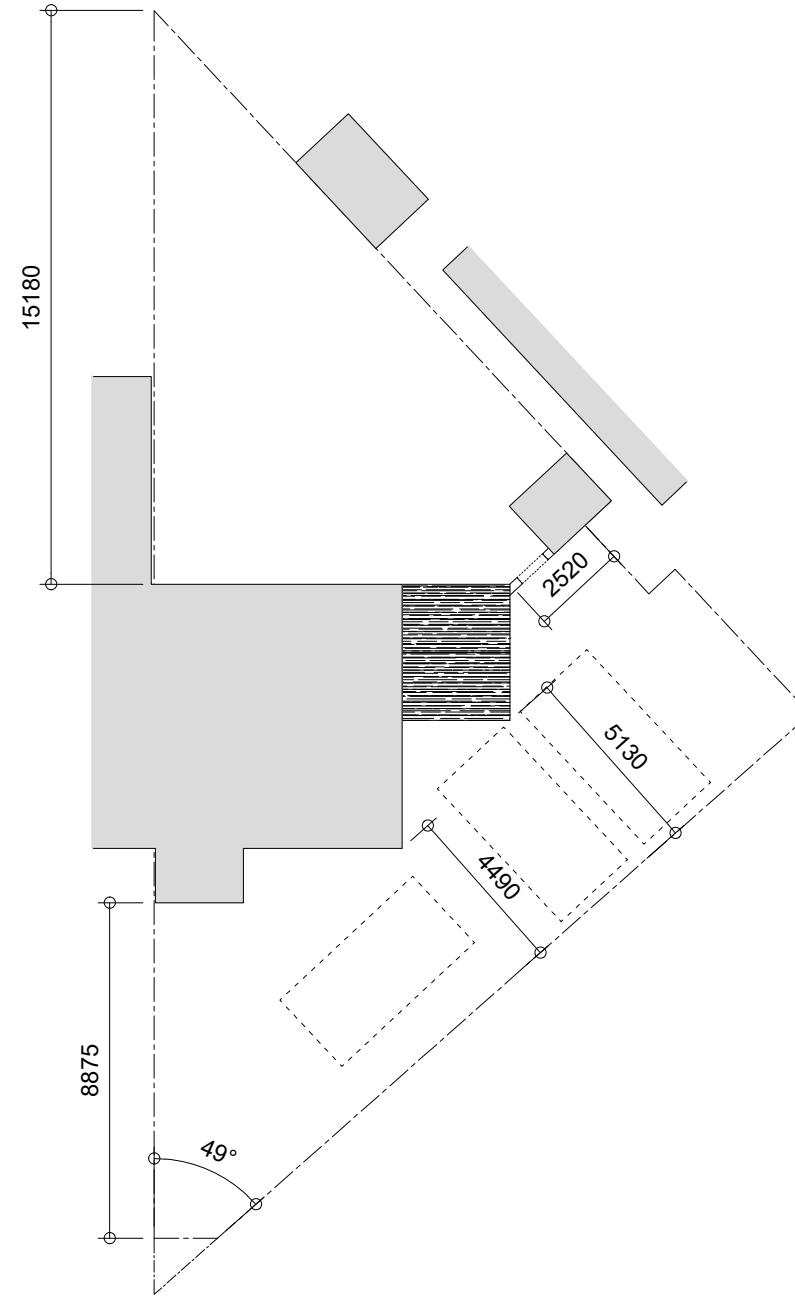

contractors should request dimensions where none have been provided - do not estimate dimensions from drawings. all dimensions to be checked on site

revision	changes	date

date of issue	scale	paper size
February 2024	1:200	A3

34 Rushden Gardens Site Layout Plan Existing & Proposed	area
---	------

job number	drawing number	revision
385	385 : 11	

andrew ross riba:2 kitswell way radlett herts wd7 7bn
andrew@area-design.co.uk 07545 759302

1:50
1:100
Scale bar