

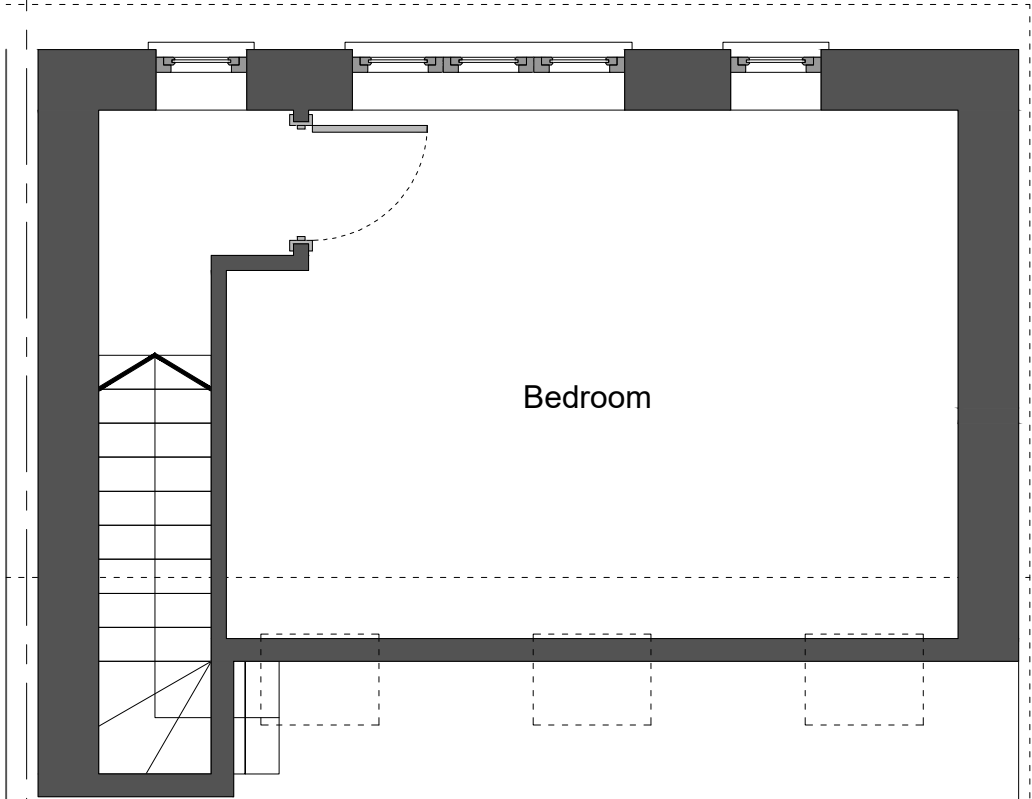


Contractors should request dimensions where none have been provided - do not estimate dimensions from drawings. All dimensions to be checked on site.

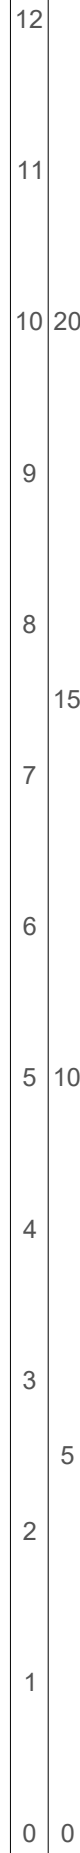

Bedroom

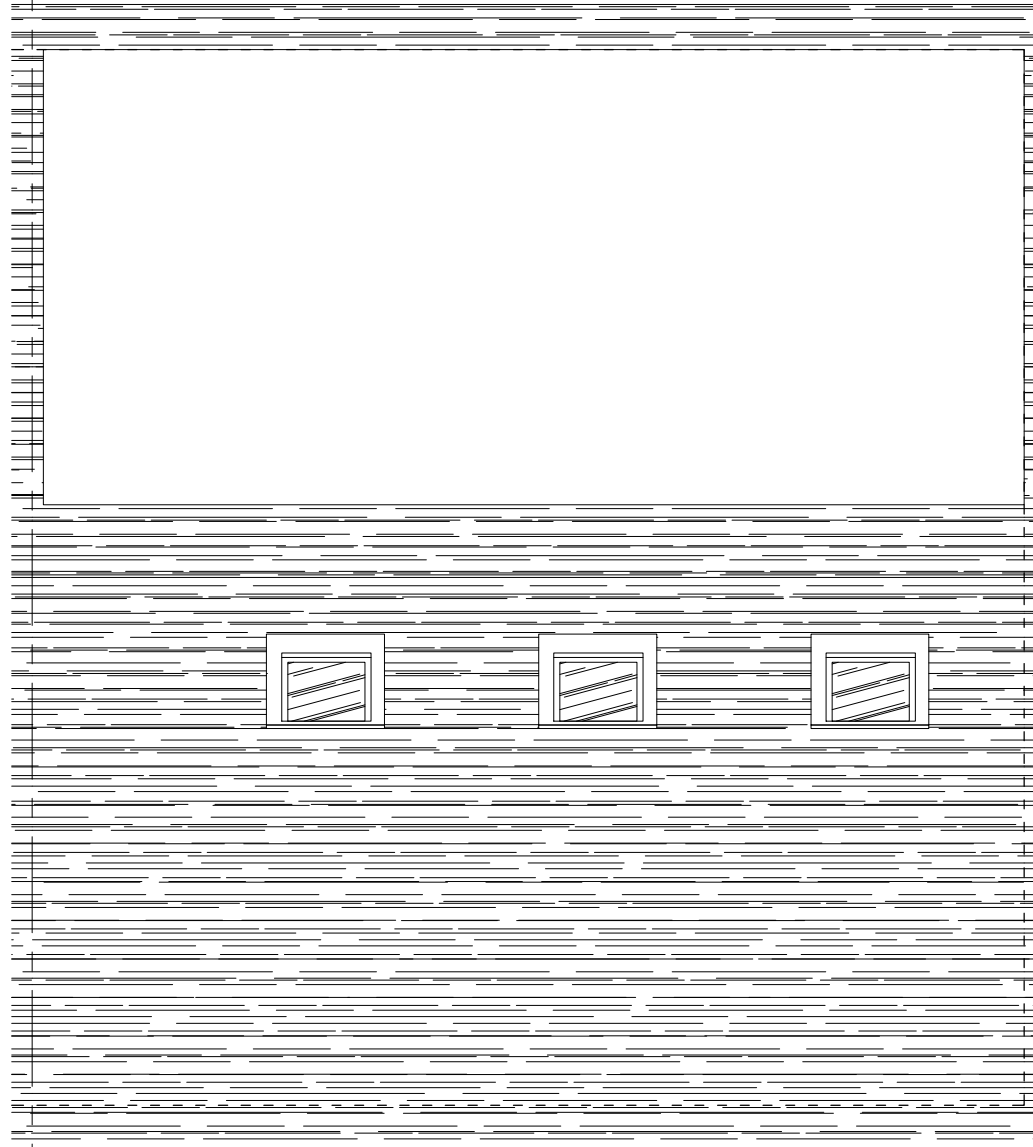

revision	changes	date

date of issue	scale	paper size
February 2024	1:50	A3

34 Rushden Gardens
Loft & Roof Level Plan
Proposed



job number	drawing number	revision
385	385 : 14	

andrew ross riba: 2 kitswell way radlett herts wd7 7bn
andrew@area-design.co.uk 07545 759302

1:50
1:100
Scale bar