
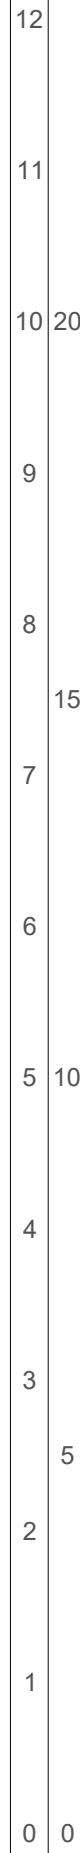
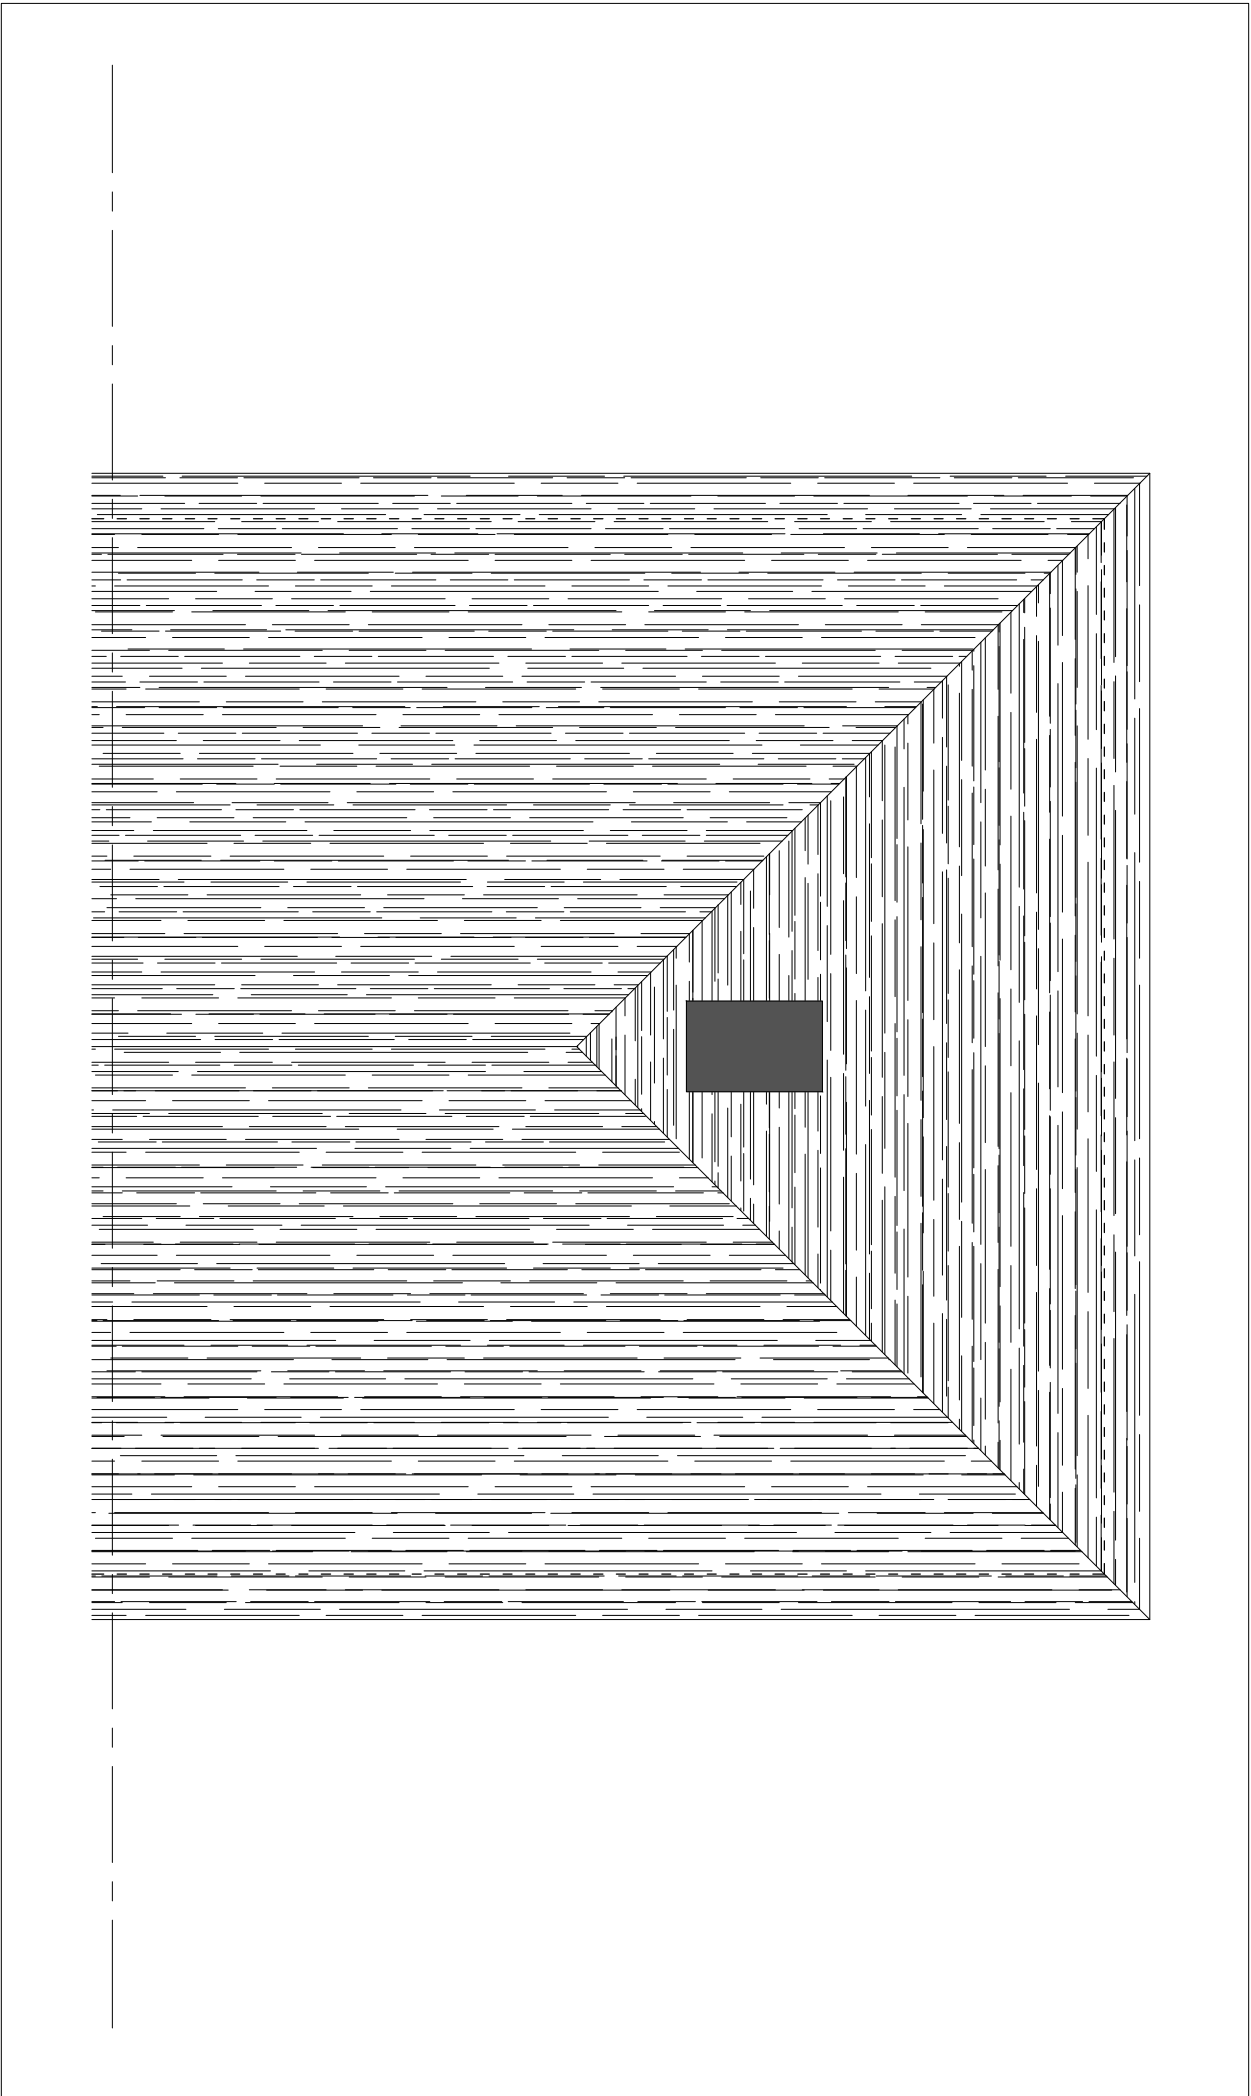


contractors should request dimensions where none have been provided - do not estimate dimensions from drawings. all dimensions to be checked on site

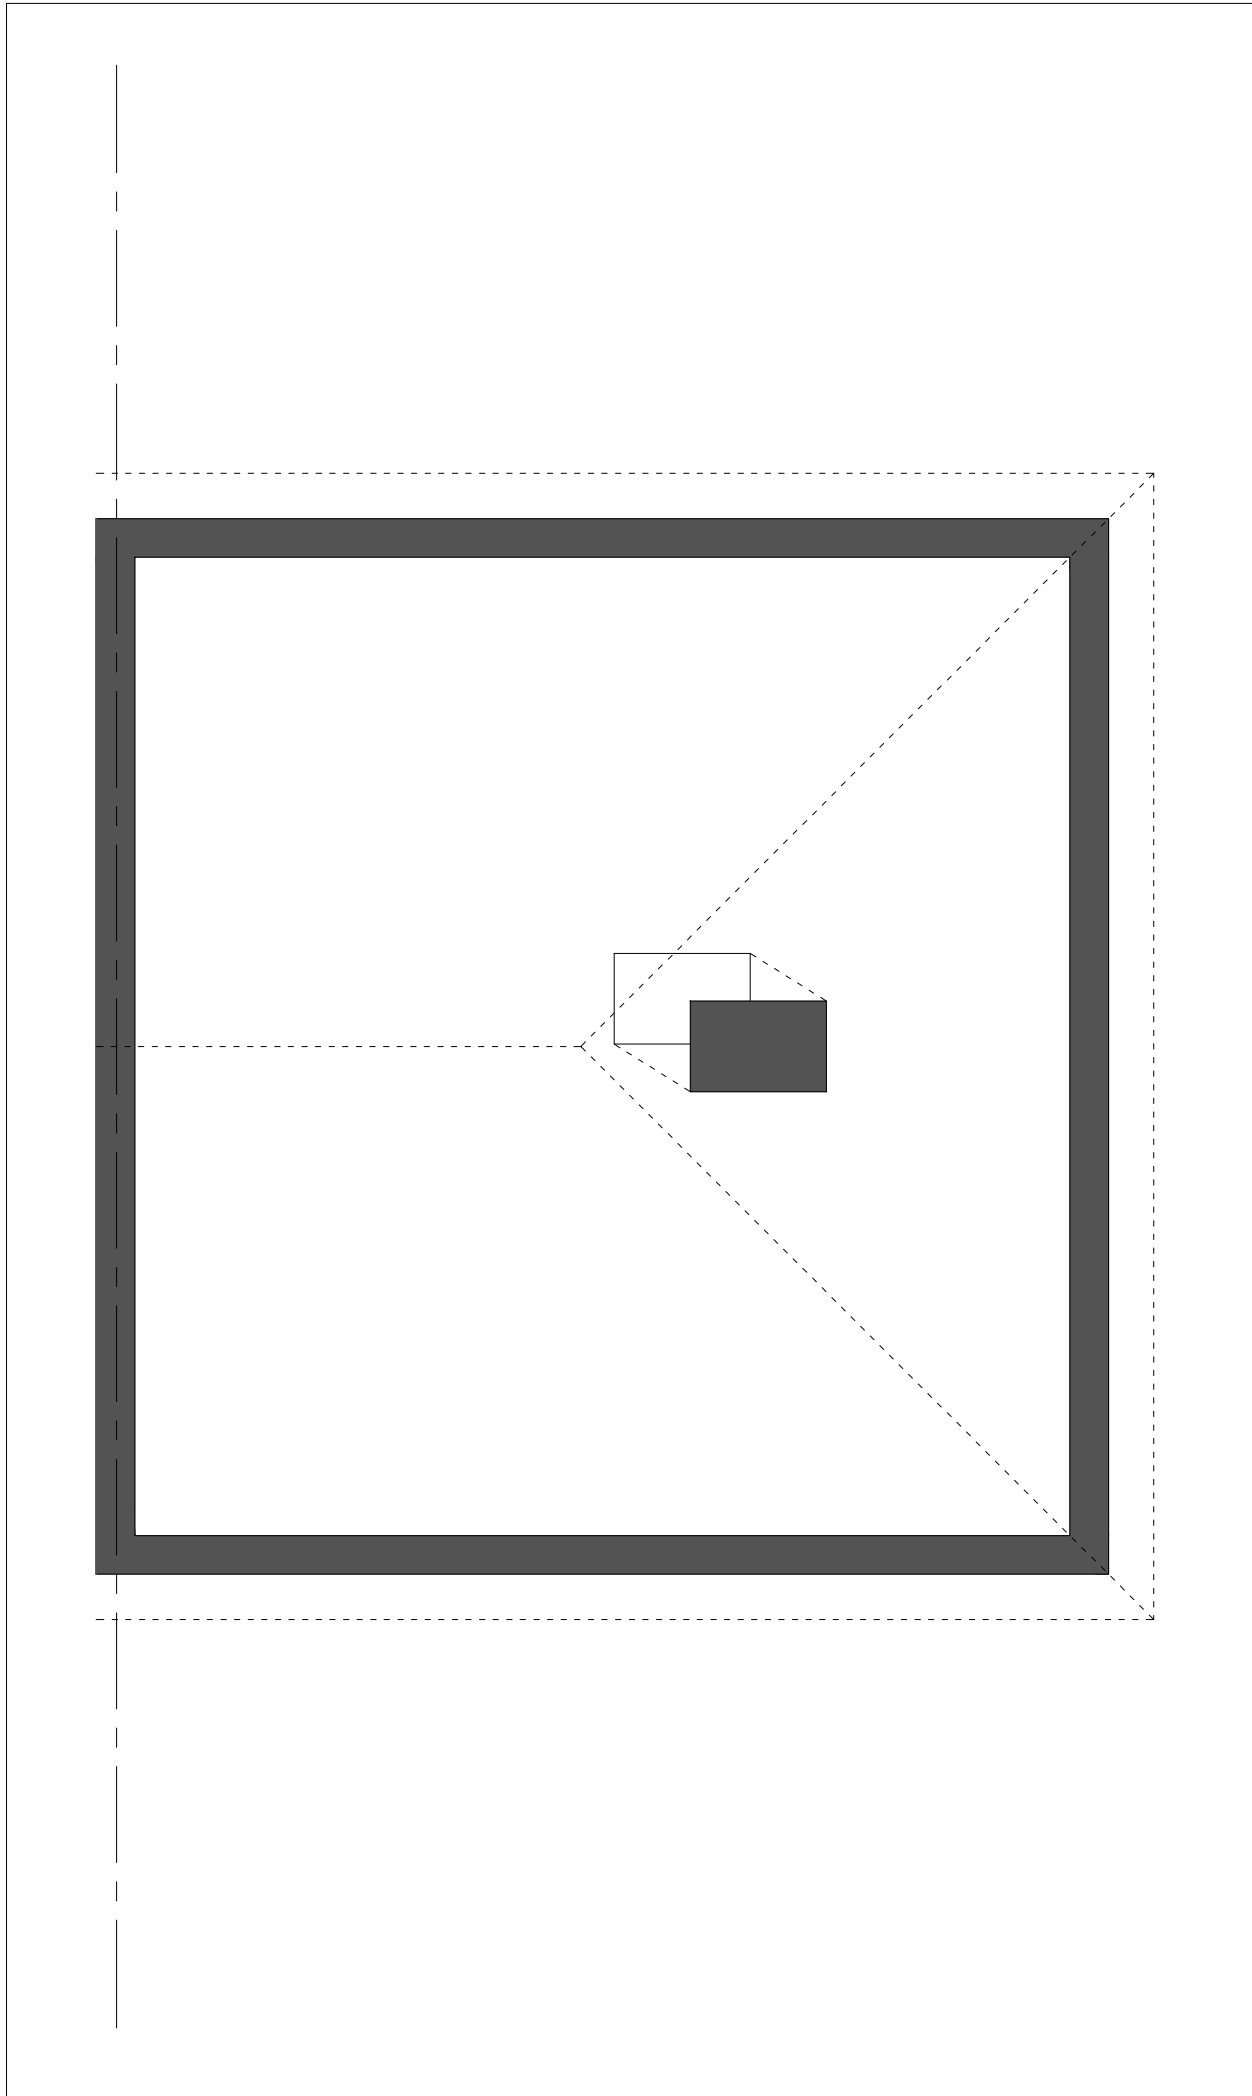

revision	changes	date

date of issue	scale	paper size
January 2024	1:50	A3

34 Rushden Gardens  
Loft & Roof Level Plan  
Existing



job number	drawing number	revision
385	385 : 04	

1:50  
1:100  
Scale bar