



RECEIVED  
23 FEB 2024


TILE + BRICK TO MATCH  
EXIST.

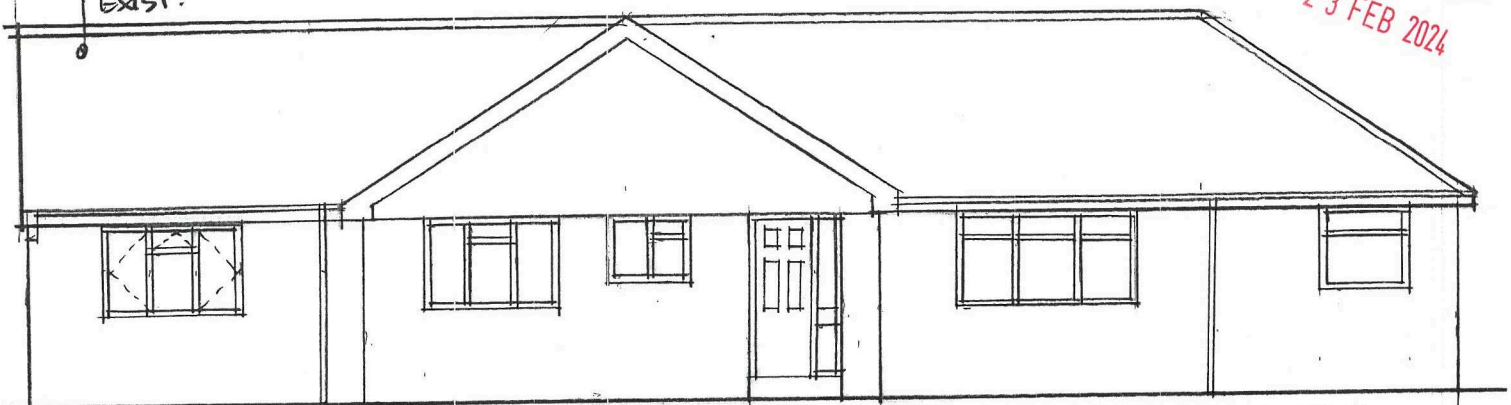

PROPOSED FRONT ELEVATION. 1:100.

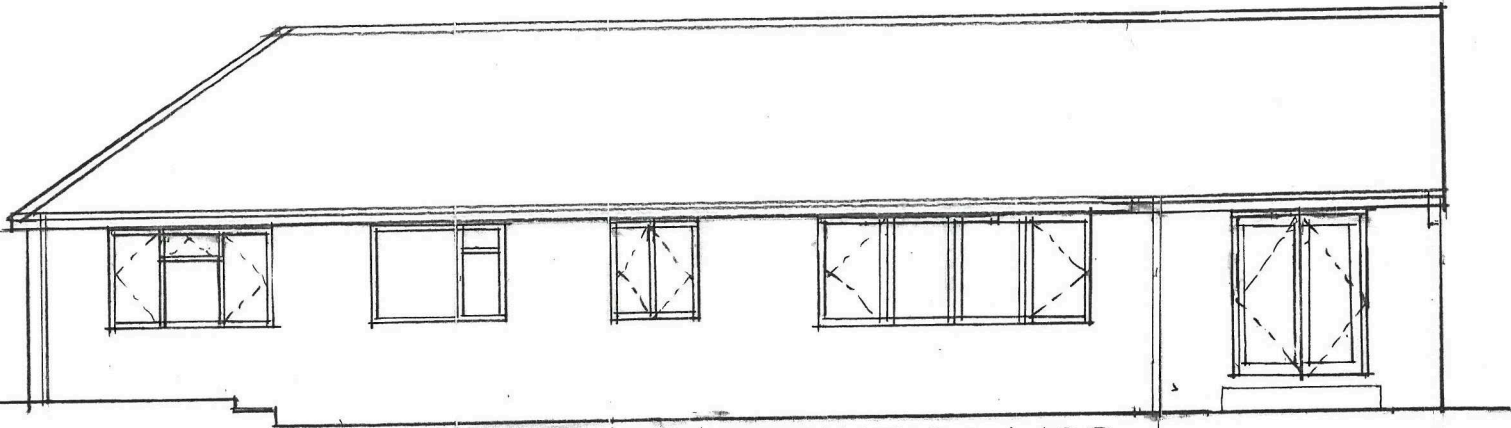


PROPOSED REAR ELEVATION. 1:100.

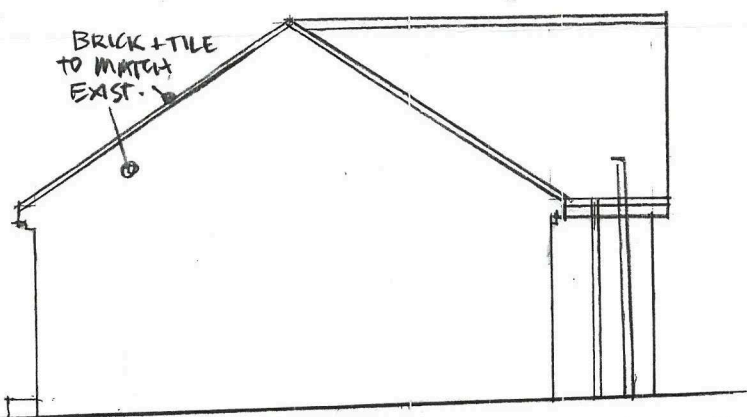


BRICK + TILE  
TO MATCH  
EXIST.

PROP. SIDE ELEVATION. 1:100.

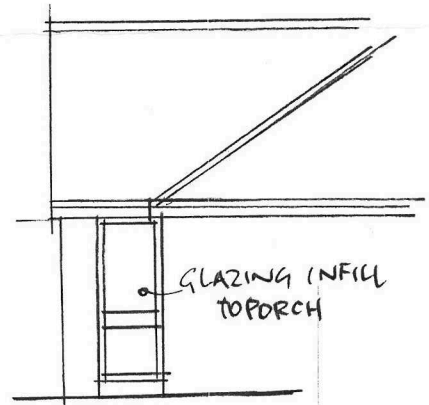

GLAZING INFILL  
TOPORCH

PROP. SIDE ELEV. 1:100

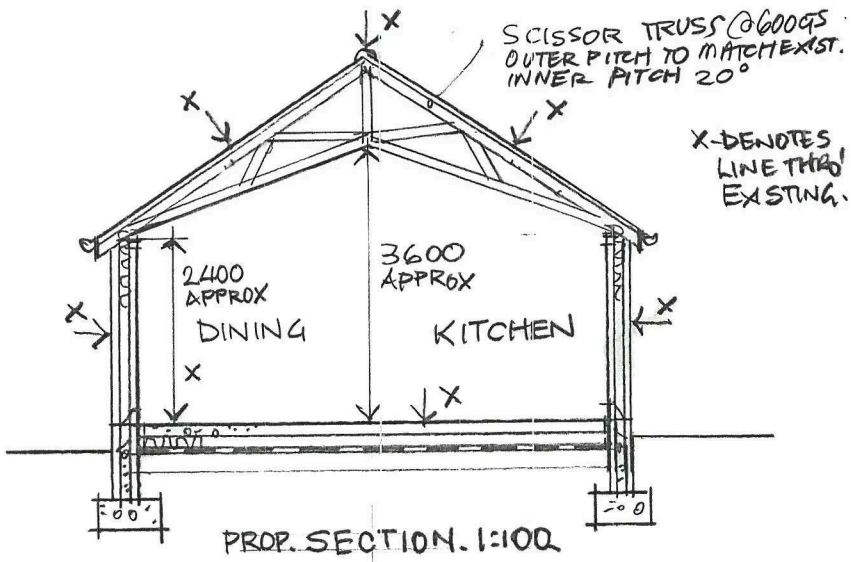

SCISSOR TRUSS @ 6000GS  
OUTER PITCH TO MATCH EXIST.  
INNER PITCH 20°

X-DENOTES  
LINE THRU  
EXISTING.

2400  
APPROX  
DINING

3600  
APPROX  
KITCHEN

PROP. SECTION. 1:100

**AP** Building Design Ltd  
www.apbuildingdesign.co.uk  
TEL : 07714 209122  
CALL FOR FREE QUOTE & TELEPHONE ADVICE  
MR & MRS BANNISTER  
10 WOODVALE CLOSE  
SOMERSALL  
FEB 24 DR4.0 GA