



EXISTING FRONT ELEVATION. 1:100.

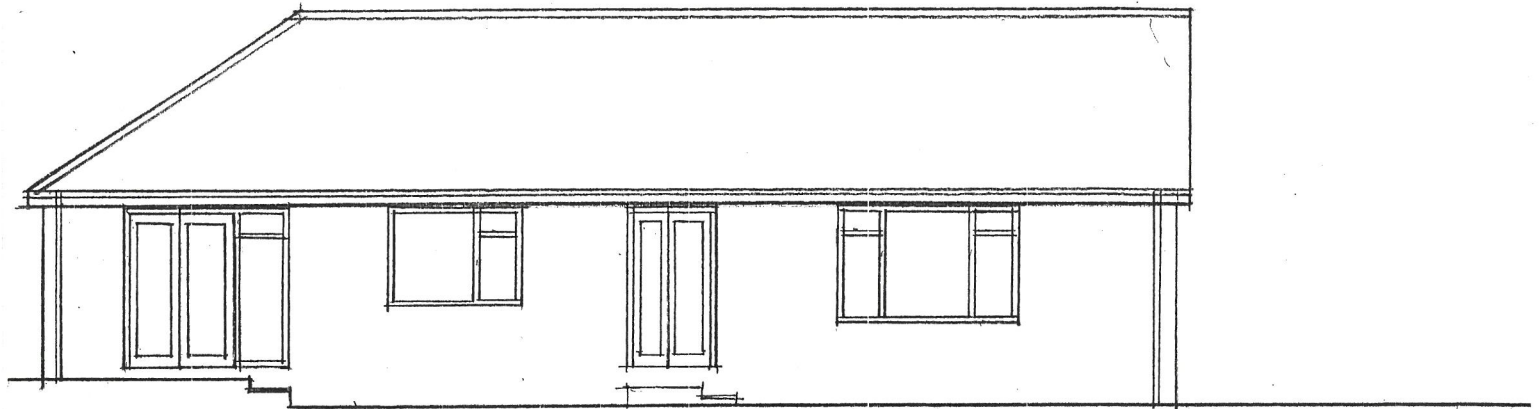

EXISTING REAR ELEVATION. 1:100.

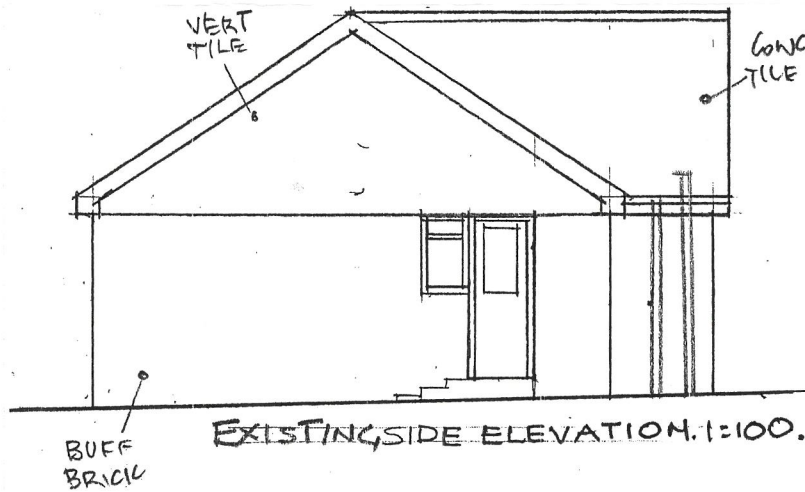

EXISTING SIDE ELEVATION. 1:100.

RECEIVED
16 FEB 2024

AP Building Design Ltd

www.apbuildingdesign.co.uk

TEL : 07714 209122

CALL FOR FREE QUOTE & TELEPHONE ADVICE

MR & MRS BANNISTER
10 WOODVALE CLOSE
SOMERSALL

FEB 24 DR4.05