


GARAGE
(TO BE DEMOLISHED)

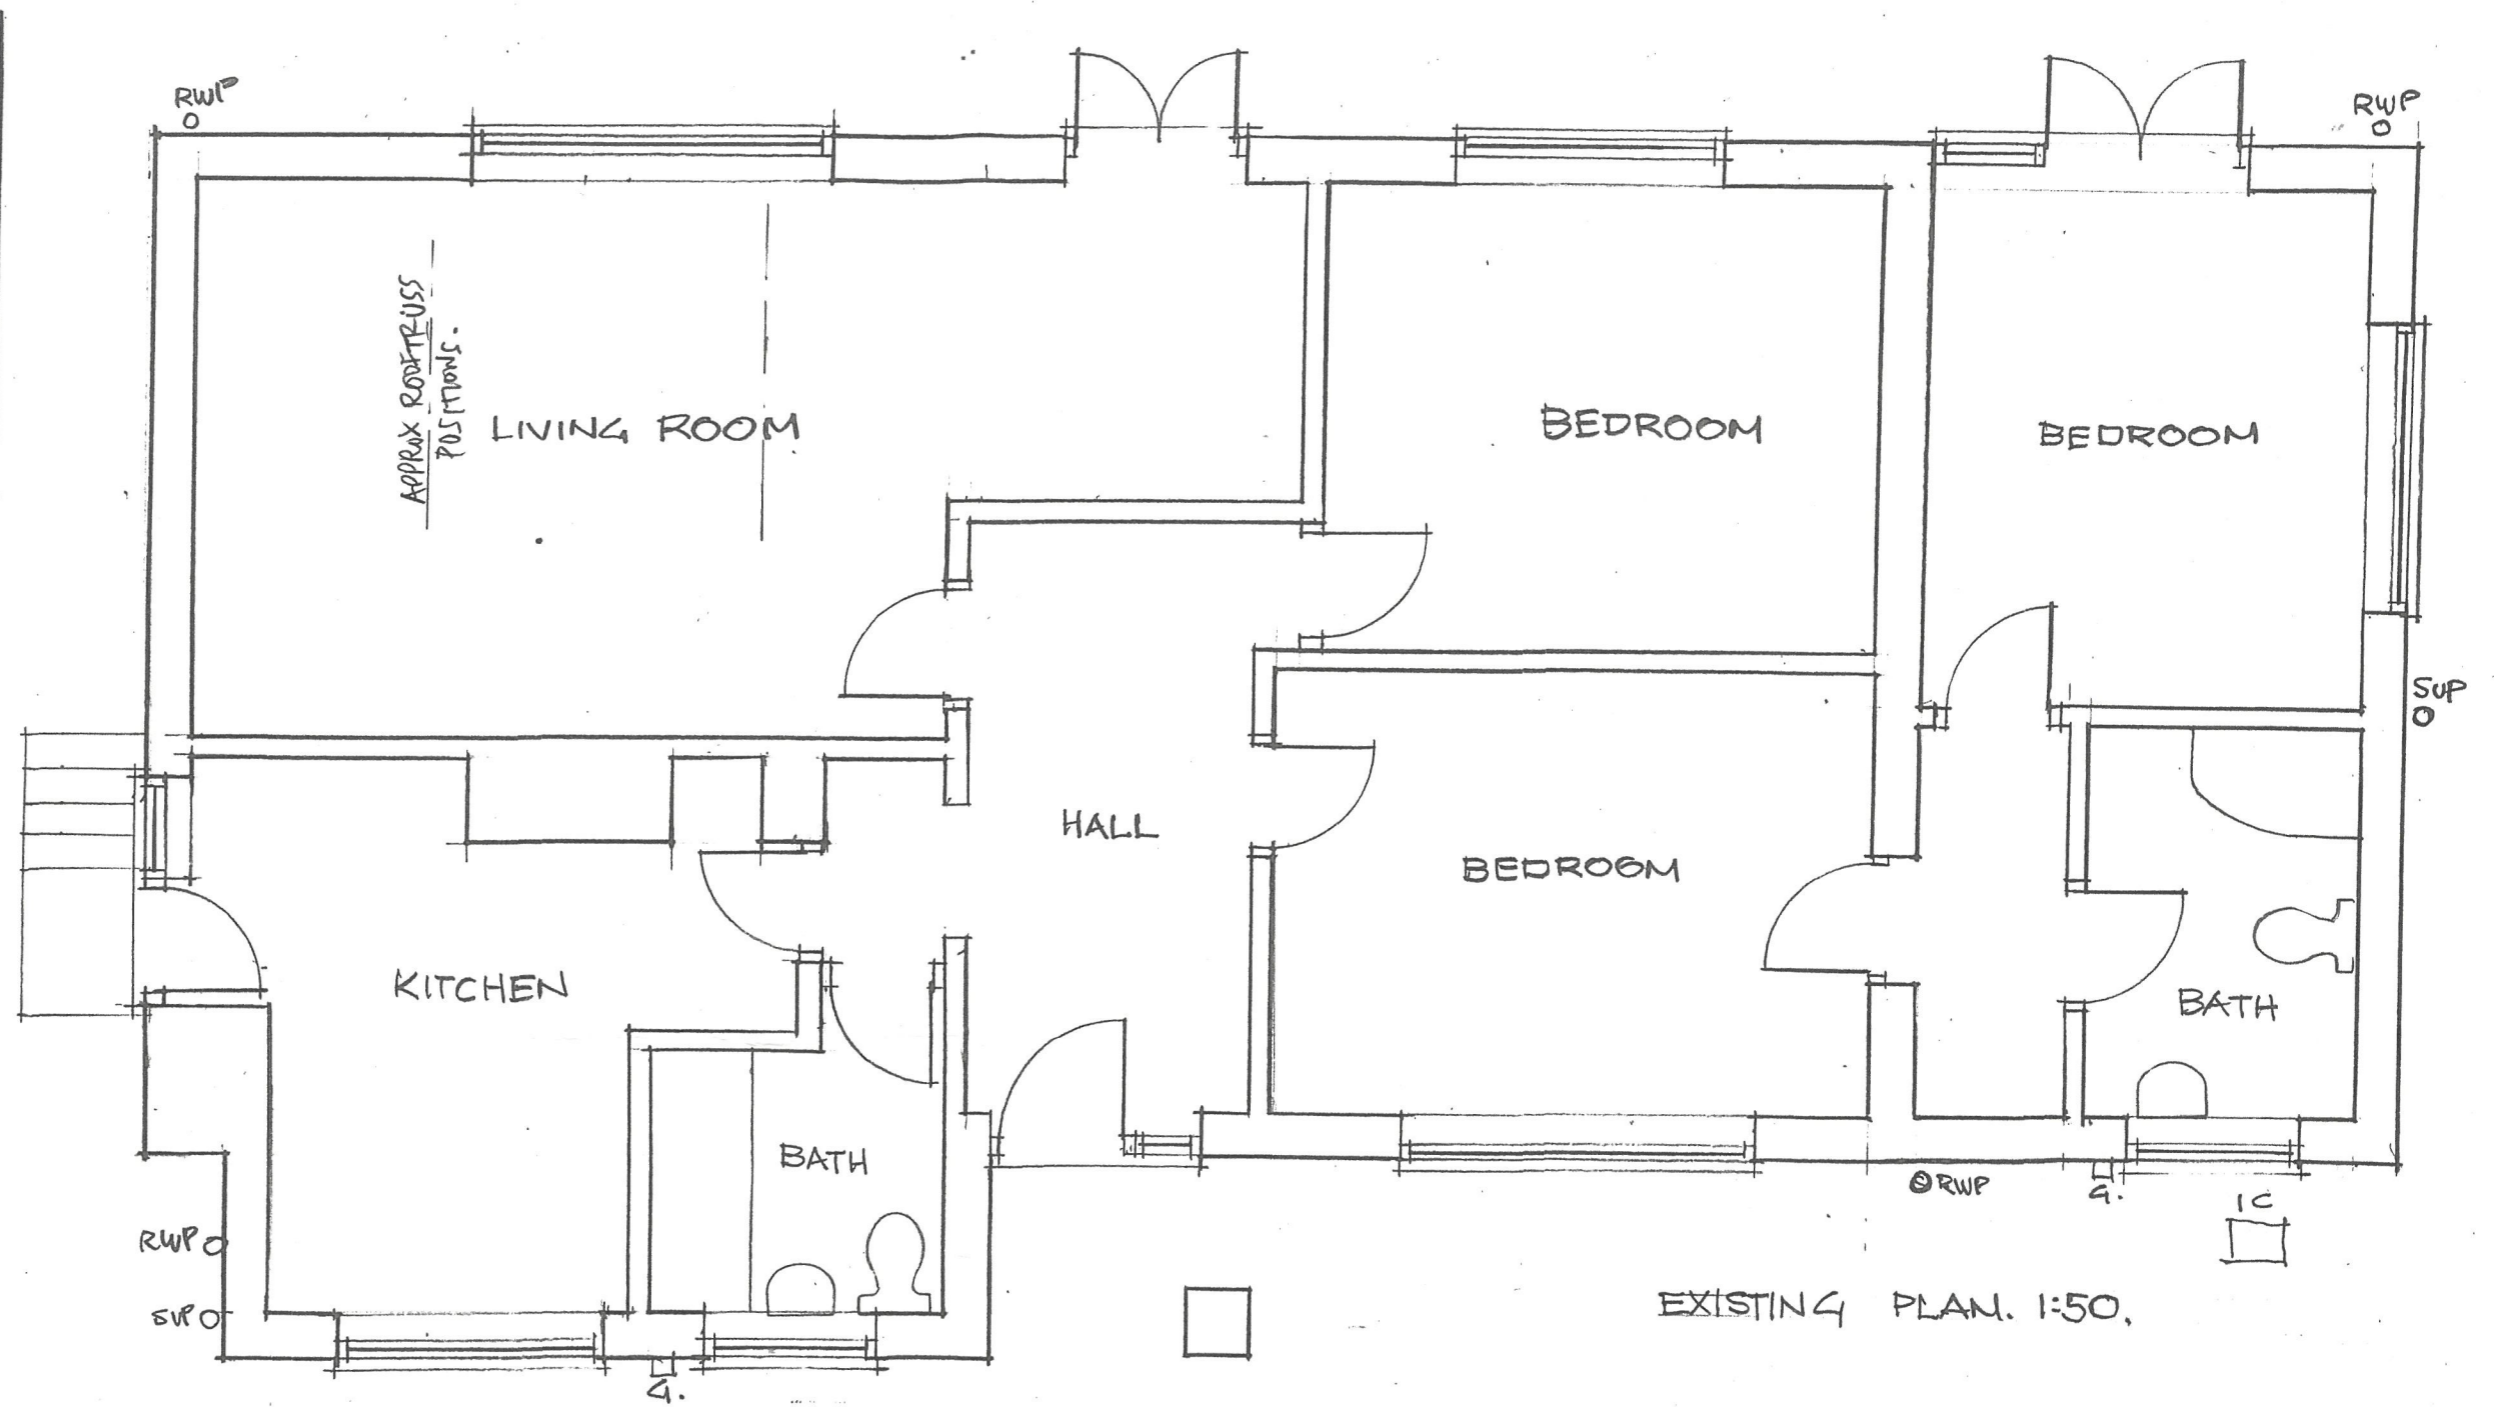

RECEIVED
16 FEB 2024

AP Building Design Ltd
www.apbuildingdesign.co.uk
TEL: 07714 209122
For Planning and Build Regs Applications
Call for Free telephone advice & Free quote
MR+ MRS BANNISTER
10 WOODVALE CLOSE
SOMERSALL
FEB 24 DRG.03