



0m 5 10 15 20 25




scale in meters (1:500)

COPYRIGHT RESERVED

~~DO NOT SCALE FROM THIS DRAWING.~~

ALL DIMENSIONS TO BE CHECKED BY CONTRACTOR ON SITE.
SUPERVISOR TO BE NOTIFIED OF ALL DISCREPANCIES PRIOR
TO WORKS COMMENCING.

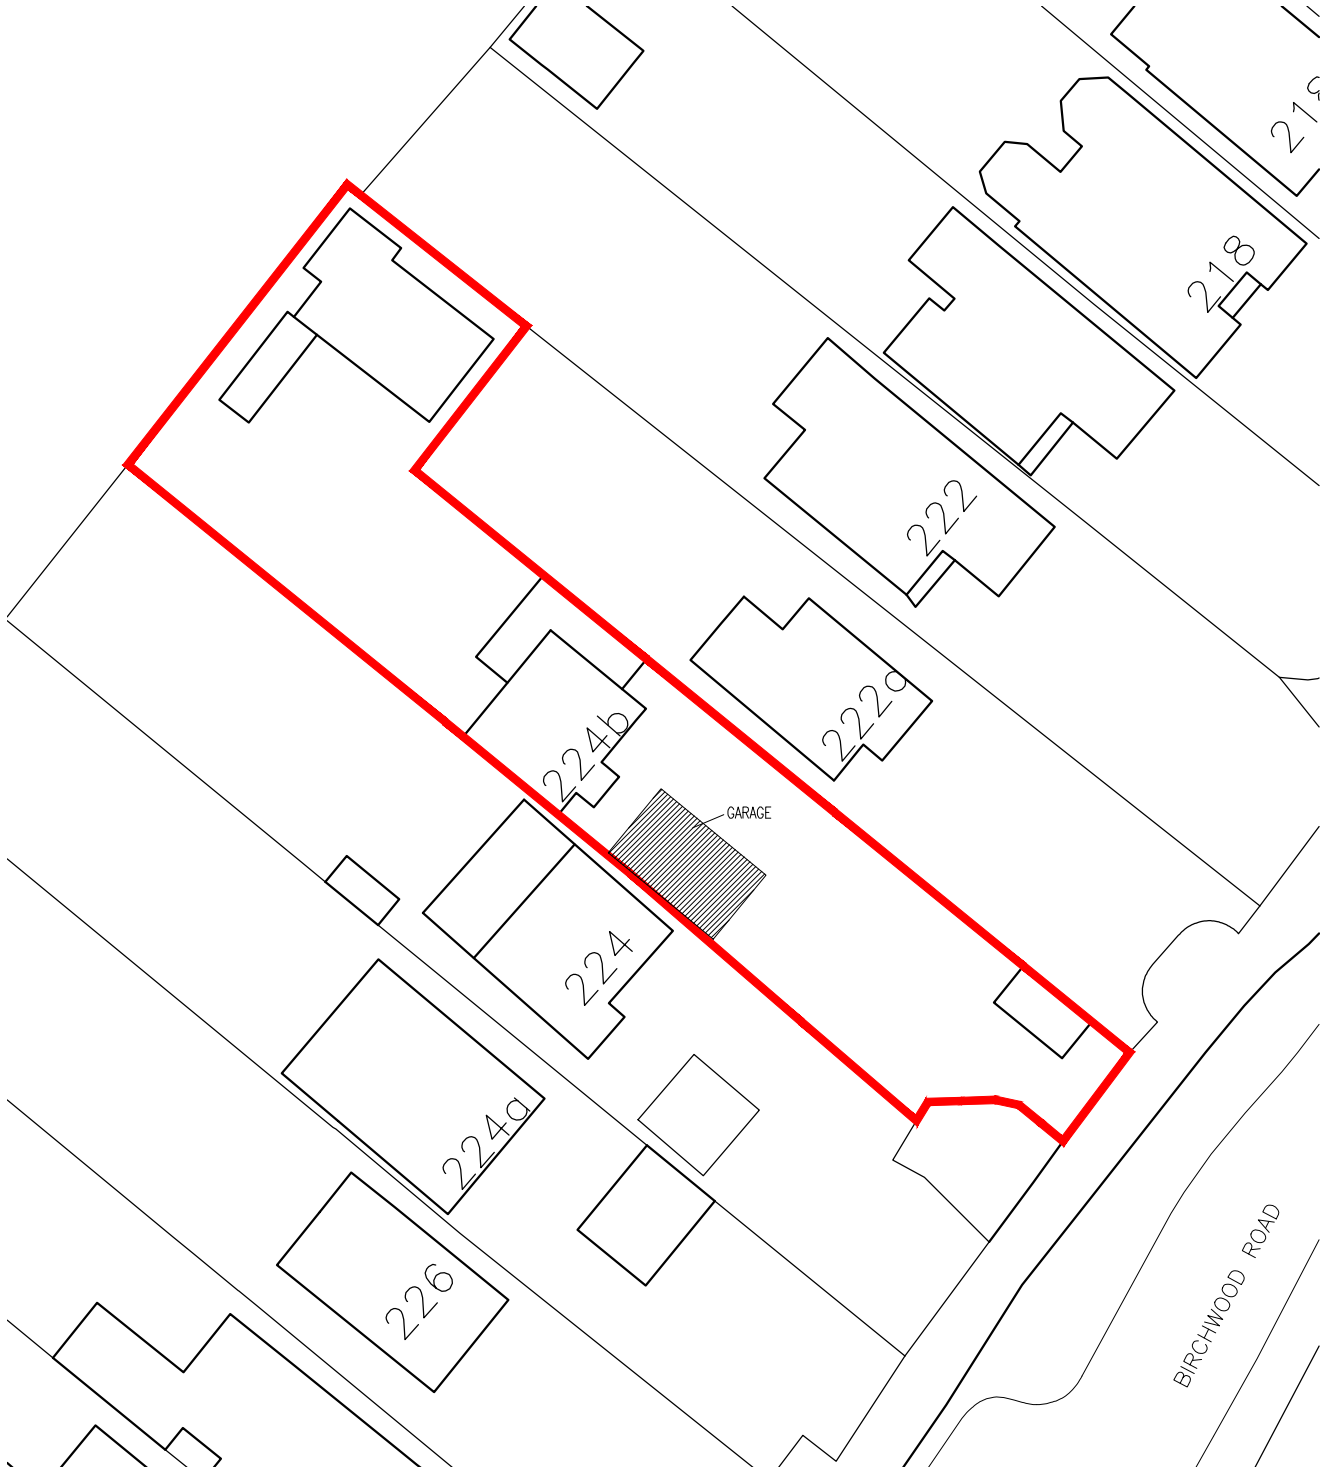

<p>- J S DESIGNS - Suite 3, West Hill House, West Hill Dartford, Kent DA1 2EU Tel: 01322 286506 Fax: 01322 286504 e mail: js.designs@btconnect.com website: jsdesignsltd.co.uk</p>	<p>Property Address : 224b Birchwood Road Swanley</p>	<p>Drawing Title : Proposed Block Plan</p>
<p>Client: Mr & Mrs Clark</p>	<p>Scale : Date : By : 1:500 Feb24 JPS</p>	<p>Drawing Number : Amendment : 24014-L3 </p>