



15 CHERRY 16 CHERRY.

T7+T8 BOTH PUSHING OVER FENCE. FENCE SUPPORTING TREES

HORNBEAM. TRUNK (AND BRANCHES) OVERHANGING NO17 BY UP TO 4M. TRUNK COVERED IN IVY.

CHERRY COVERED IN IVY AND DYING. BRANCHES OVERHANGING NO17

19 CHERRY


28 PINCROFT WOOD.

BRANCHES + TRUNK

TRUNKS + BRANCHES


BRANCHES
BRANCHES.

* < 1.00 M. >

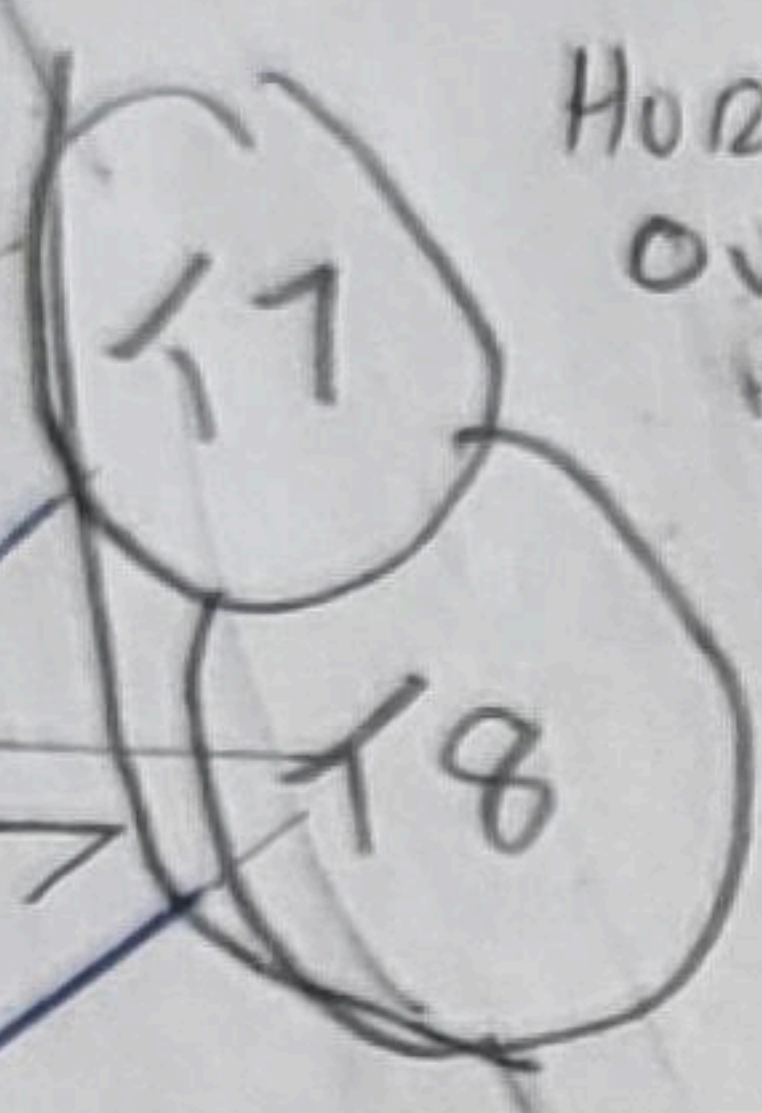

17 FAIRLIGHT CROSS HOUSE.

17 FAIRLIGHT CROSS REAR ACCESS.

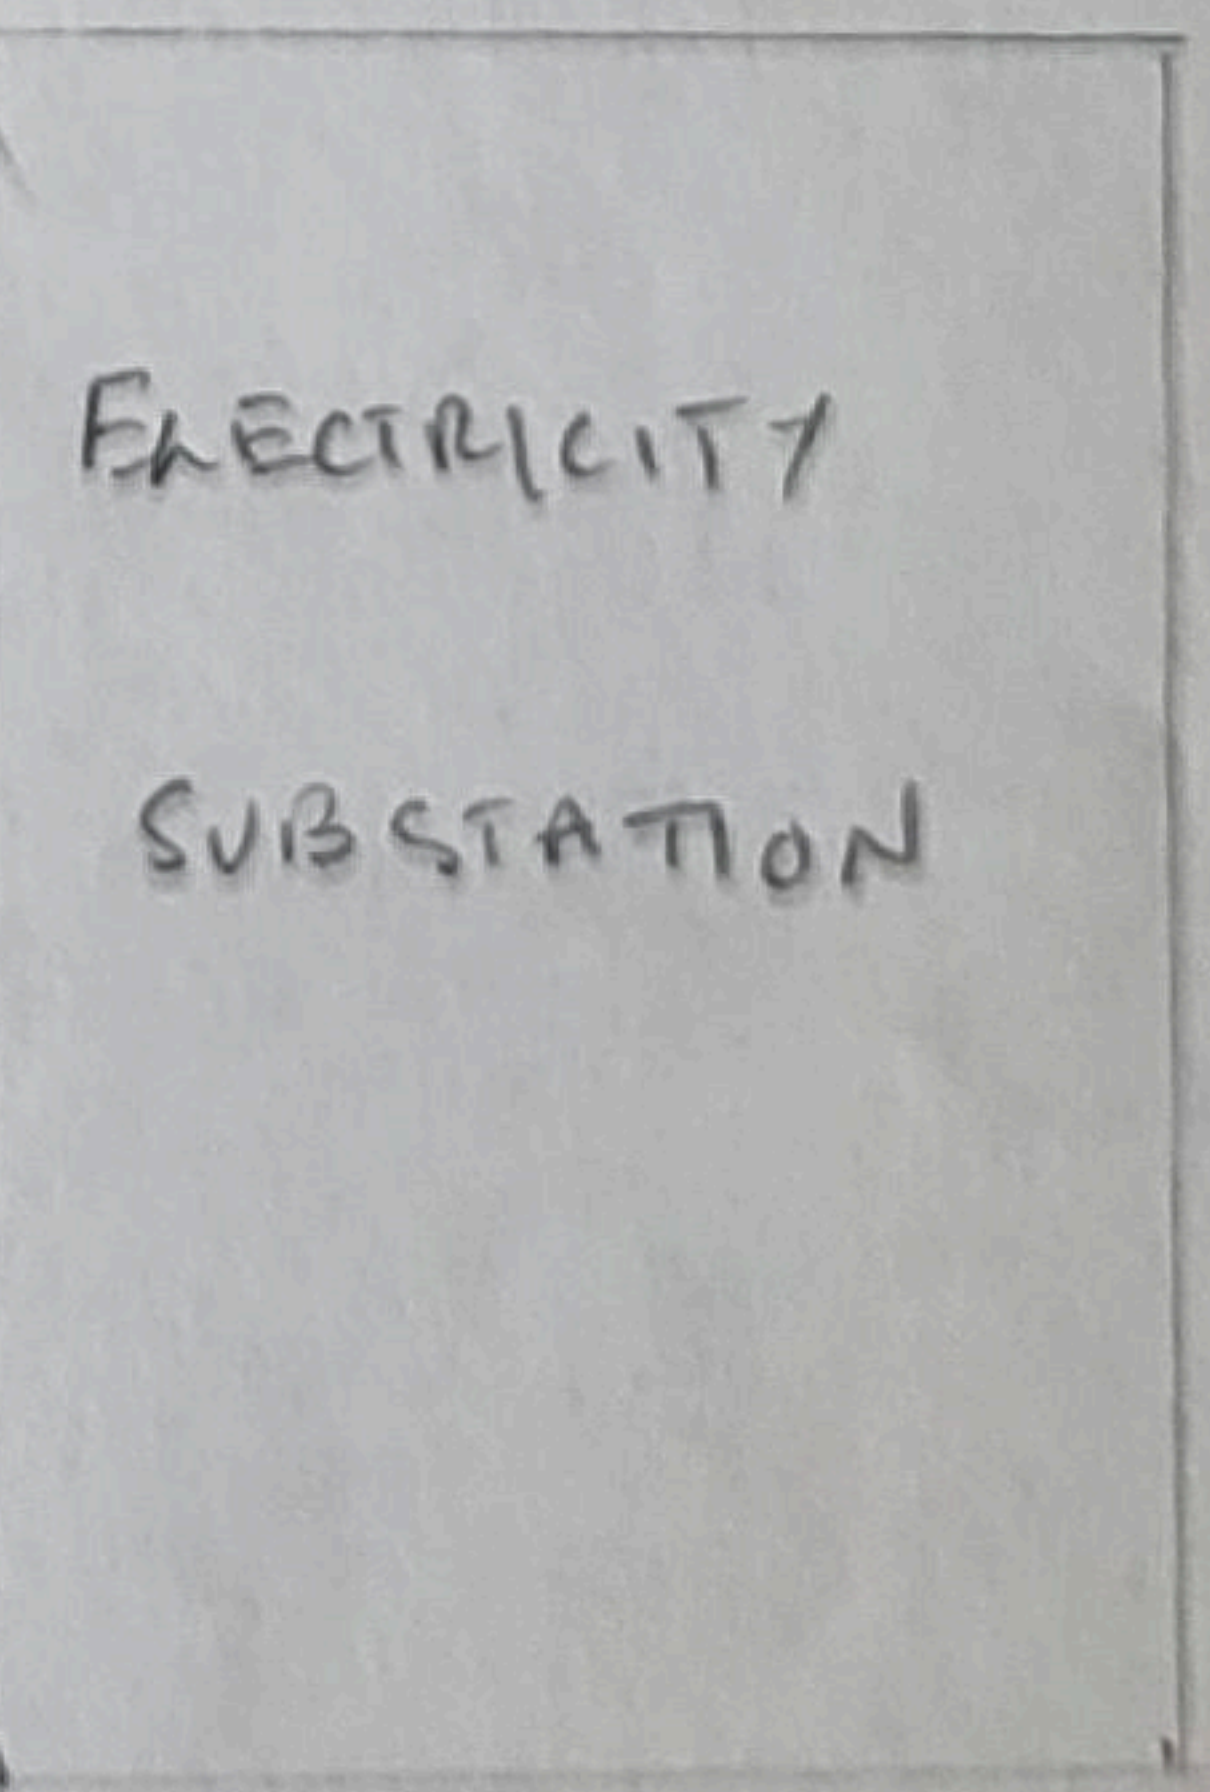

* DAMAGED BEING CAUSED TO FASCIA AND ~~THE~~ OAK WALL PLATE

FAIRLIGHT CROSS ROAD LEADING INTO → PINCROFT WOOD ROAD.