



DO NOT SCALE

All dimensions to be checked on site. Errors or omissions should be reported to SD Designs(UK) Ltd


© Copyright belongs to SD Designs (UK) Ltd

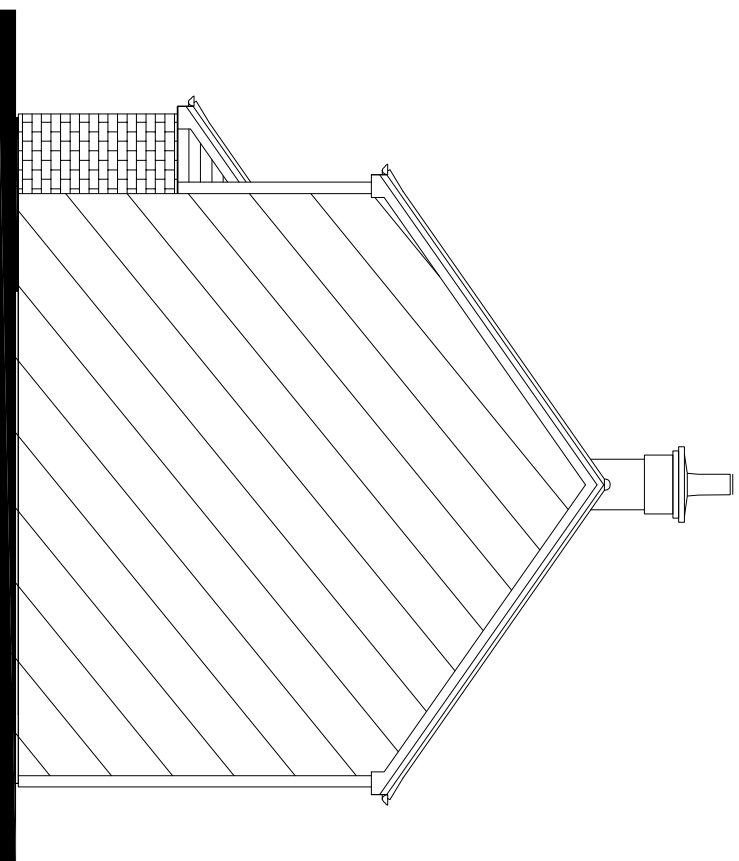


EXISTING SIDE
ELEVATION D
SCALE 1:100

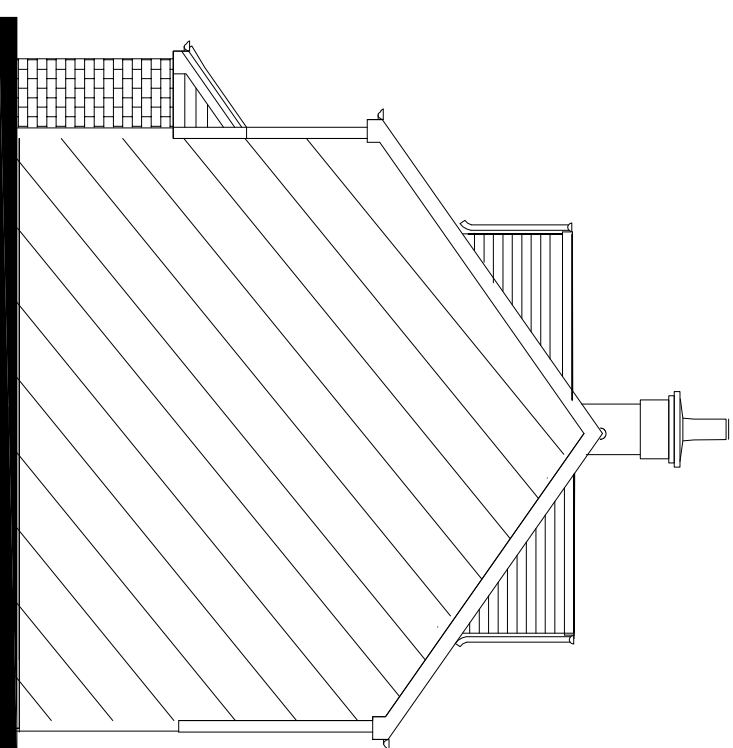


PROPOSED SIDE
ELEVATION D
SCALE 1:100

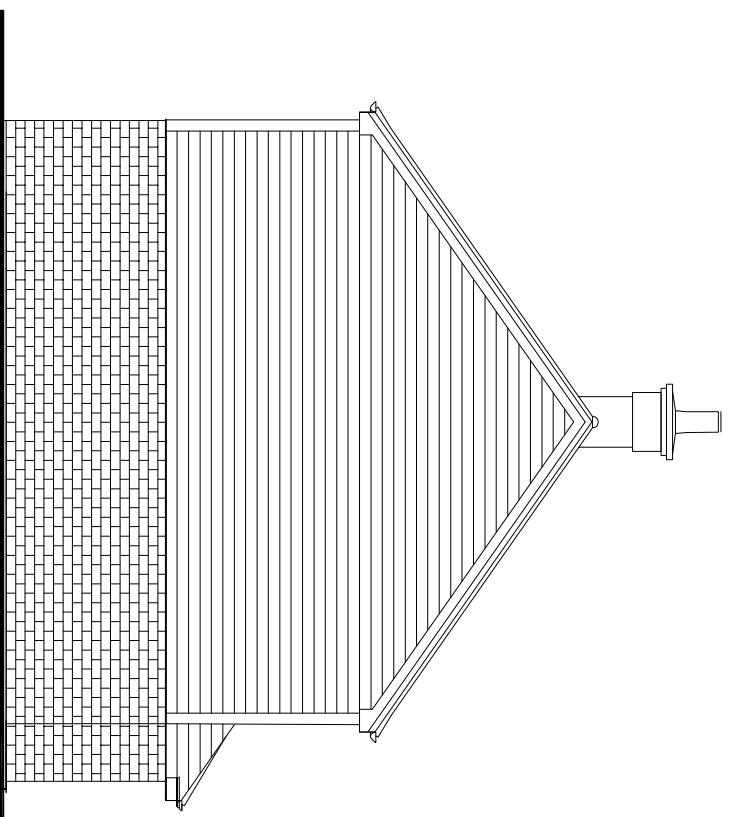

EXISTING SIDE
ELEVATION C
SCALE 1:100

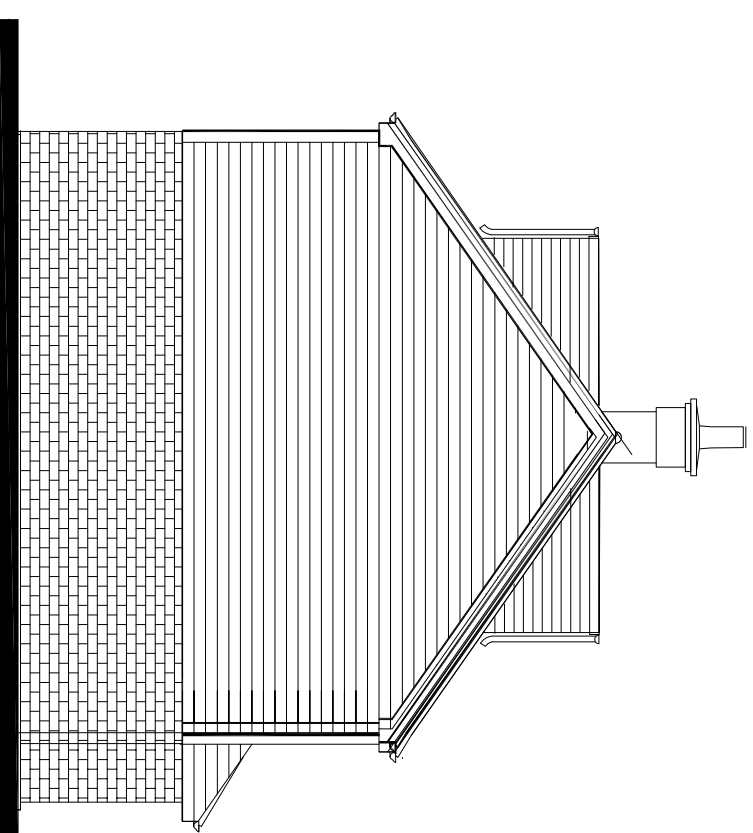

EXISTING SIDE
ELEVATION D
PROPOSED SIDE
ELEVATION C
SCALE 1:100

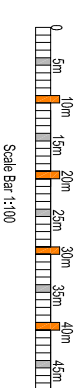

Revision	Description	Date

SD Designs (UK) Ltd

Design & Architectural Consultant
381 FRIAR PARK CRESCENT
CANNON FARM
T: 0203 8587 7533 W: 077 9240 5219
E: info@sd-designs.co.uk
www.sd-designs.co.uk

CLIENT
MRS LOLA OLANLOKUN

ADDRESS
23 HALCROW AVENUE
DARTFORD DA1 5FX

TITLE
EXISTING & PROPOSED
SIDE ELEVATIONS C & D

SCALE 1:100 DRAWN SD DATE FEBRUARY 2024
DRG. NO. GA406

(A3)