


Proposed alterations to house
subject to separate application



Proposed Rear (North) Elevation
1:100

Proposed alterations to house
subject to separate application

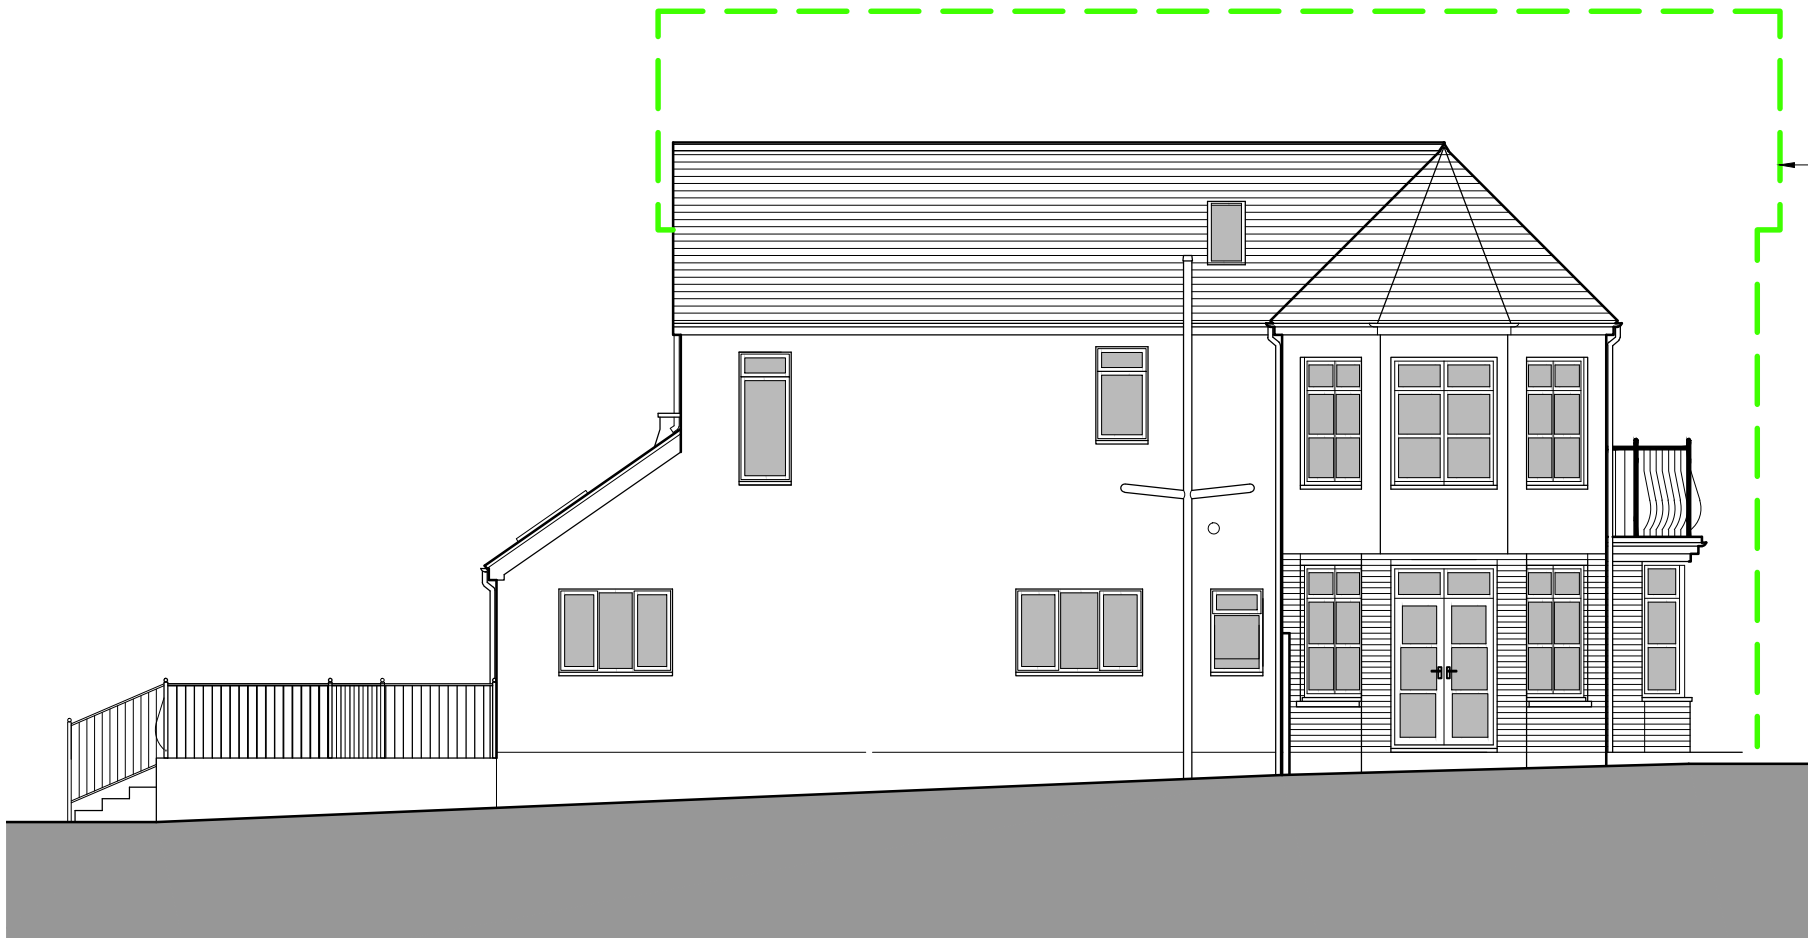

Proposed Side (West) Elevation
1:100



2 The Parade, Ash Road, Hartley
Longfield, Kent DA3 8BG

Tel: 01474 703705
www.gsplanning.uk
Email: office@gsplanning.uk

| | | |
|--|------------------|------------------|
| Project Title 23 Fawkham Avenue, New Barn, Longfield DA3 7HS | | Job No 4038 |
| Drawing Title Side Extension Proposed Elevations (2 of 2) | Drawing No 23 | Revision - |
| Date 26.02.2024 | Drawn by DA | Checked by SC |

Scale
1:100
@ A3

Note

