




Proposed Front (South) Elevation
1:100

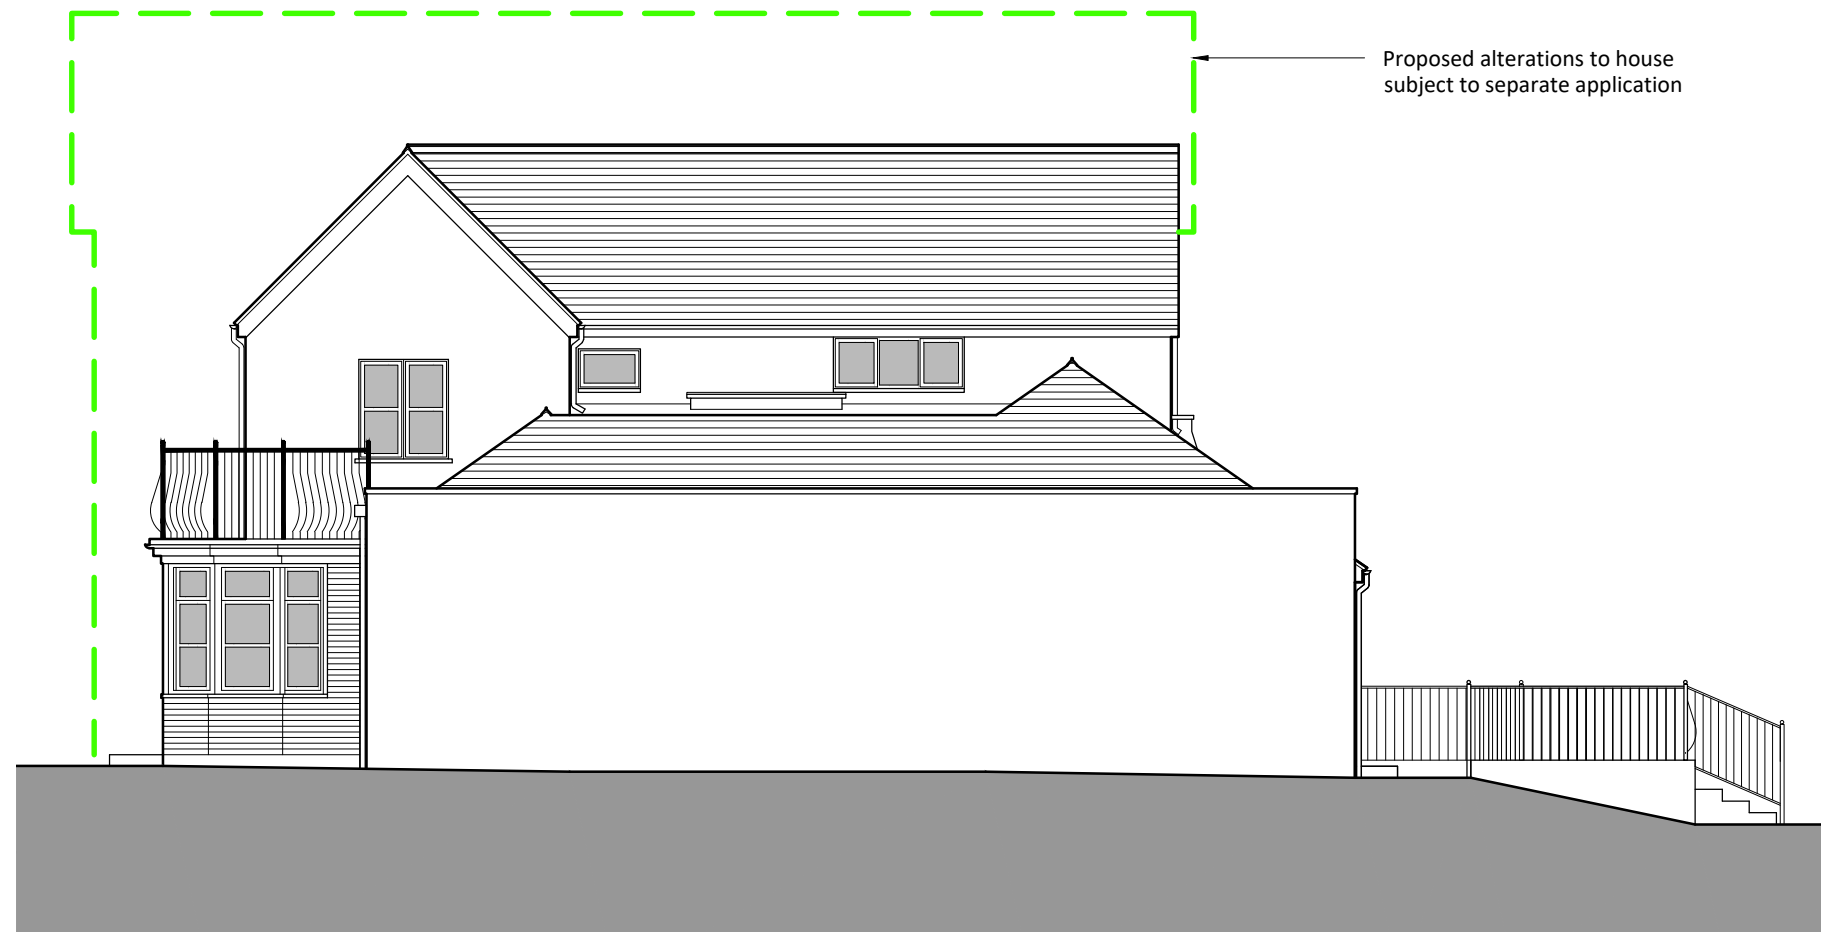

Proposed Side (East) Elevation
1:100



2 The Parade, Ash Road, Hartley
Longfield, Kent DA3 8BG

Tel: 01474 703705
www.gsplanning.uk
Email: office@gsplanning.uk

Project Title 23 Fawkham Avenue, New Barn, Longfield DA3 7HS		Job No 4038
Drawing Title Side Extension Proposed Elevations (1 of 2)	Drawing No 22	Revision -
Date 26.02.2024	Drawn by DA	Checked by SC
Scale 1:100 @ A3	Note	

