

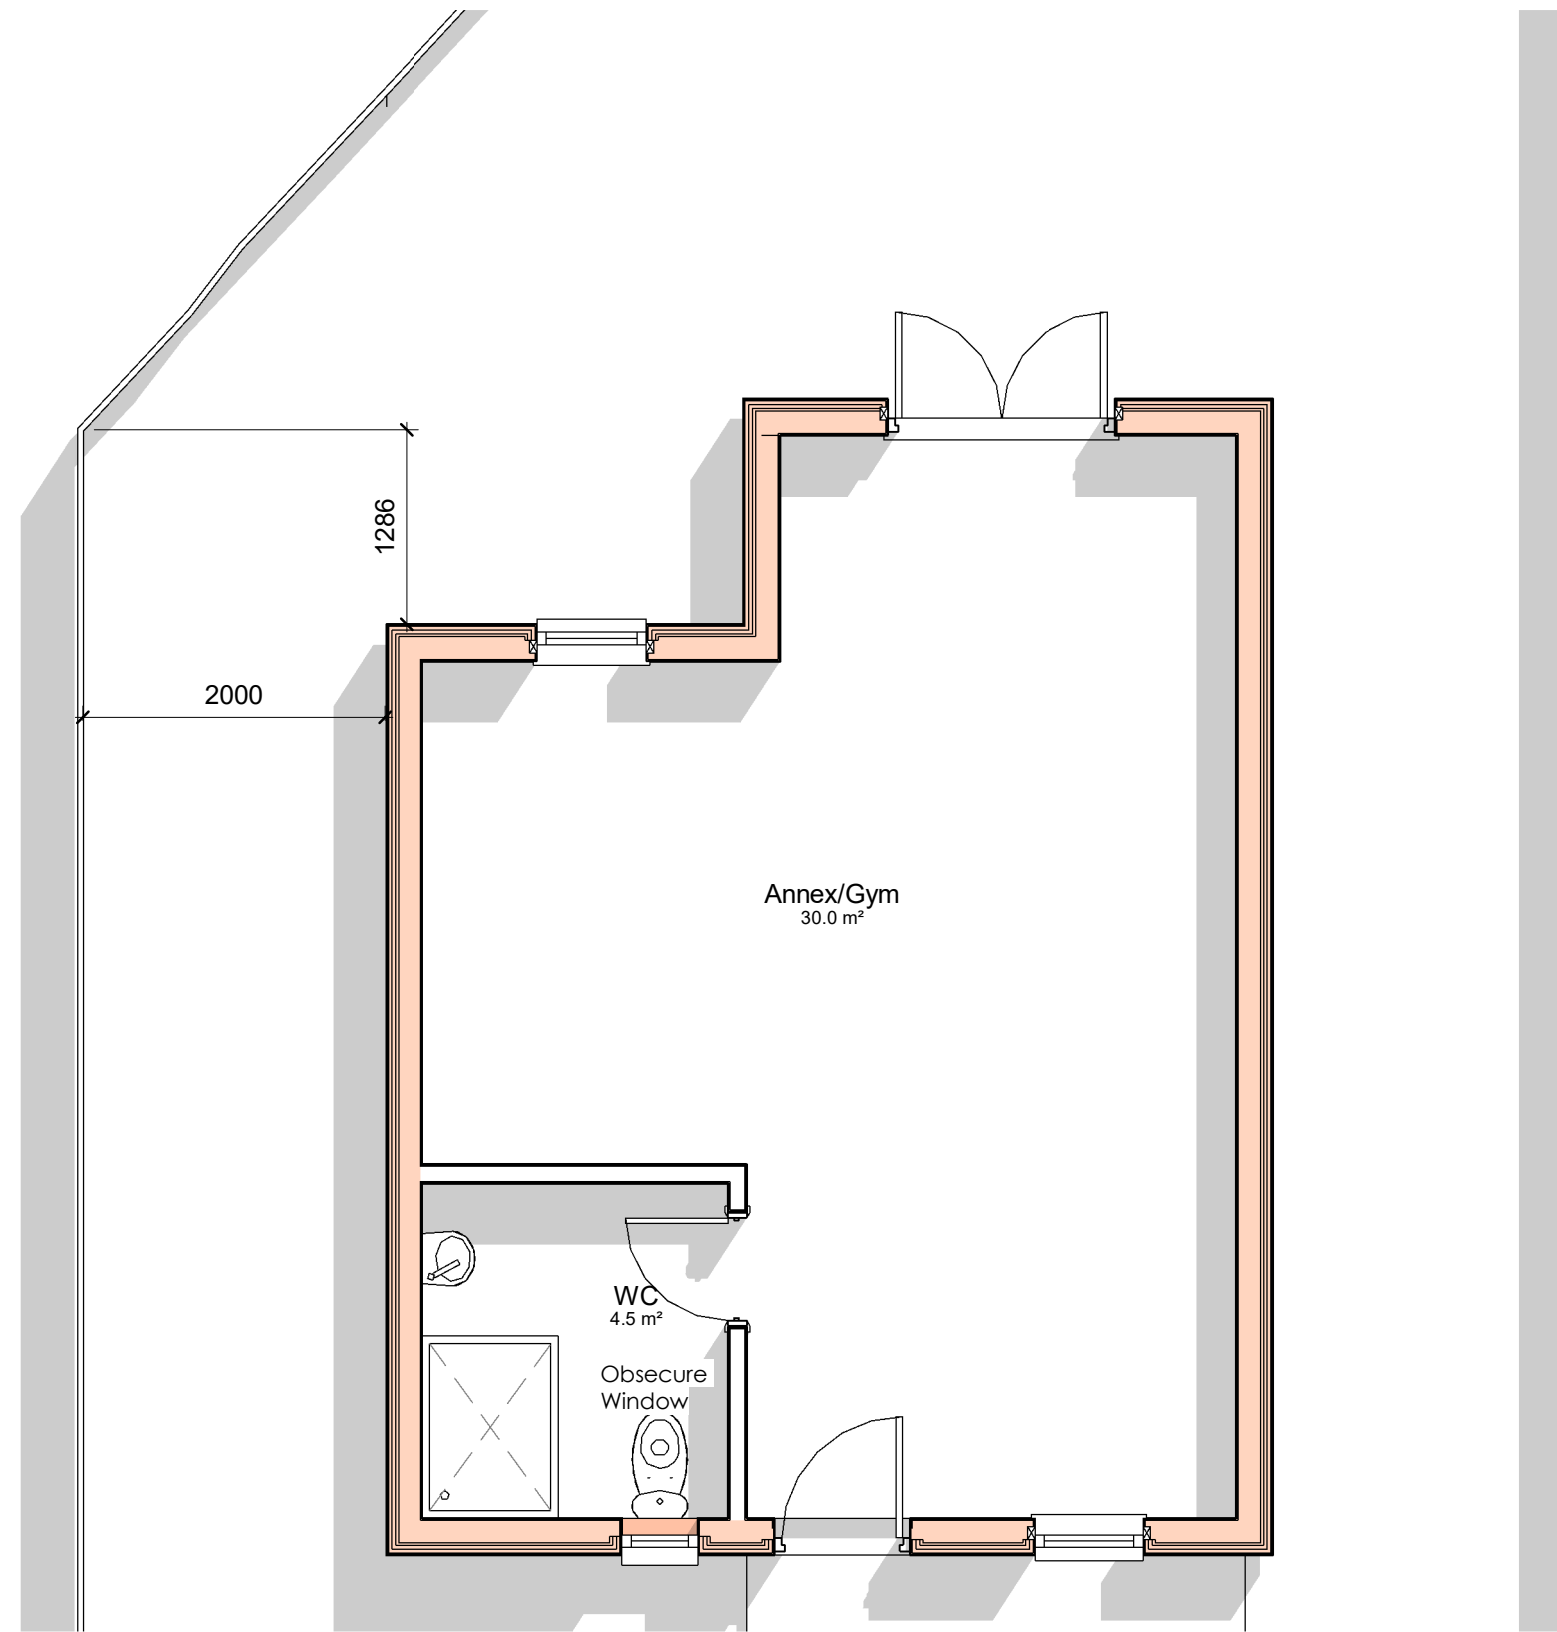


PROPOSED

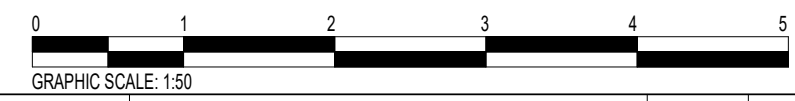

Annex Plan

1 : 50

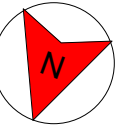

NOTE

1. ALL MEASUREMENTS TO BE CONFIRMED ON SITE
2. ALL DRAWINGS AND DETAILS TO BE READ IN CONJUNCTION WITH RELEVANT DOCUMENTS AND SPECIFICATIONS
3. NOTE: ANY VARIATIONS TO DETAIL MUST BE DISCUSSED WITH BUILDING CONTROL OFFICER AND ENGINEER

No	Description	Date	247 London Rd, Stone, Greenhithe DA9 9DE		Client	REF	REV	
			Annex Plan		Pinvest LTD			
					Date FEB 2024	Sheet number PL/247LR/SD107	Scale (@ A3) 1 : 50	
					Drawn MMK	Sanaa Designs 18 Grenadier Close Rainham, Kent ME8 8NQ		Email - sanaadesigns@outlook.com Mobile - 07583 437570
				Checked by TK				