
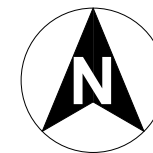


Block Plan

Scale 1:500

SCALE BAR 1:500

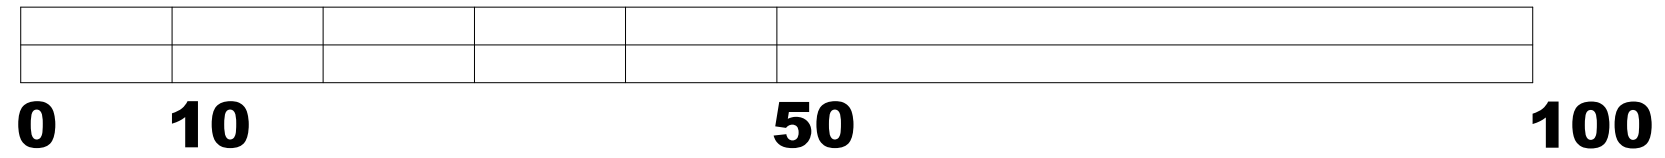

KEY	
	EXISTING STRUCTURE TO BE RETAINED
	EXISTING STRUCTURE TO BE REMOVED
	INFILL STRUCTURE (Finish to match and be flush with existing)
	STRUCTURAL MEMBER
	Waterproof breather membrane / DPM
	Vapour barrier



SHARPE
ARCHITECTURE

404 Ripple Road | Barking | Essex IG11 9RU
M 0753 178766
E g.sharpe007@hotmail.co.uk

Project

Land adj. 1 Delane Road Kent
CT14 9RZ

Drawing title

Proposed Two
Bedroom House

Purpose of issue

PLANNING

Drawing number

457-3-01- 2

Scale:

1:500 @ A3

Date:

04/03/2024

© SHARPE