



# Existing Floor Layout

## Scale 1: 100

# SCALE BAR 1:100

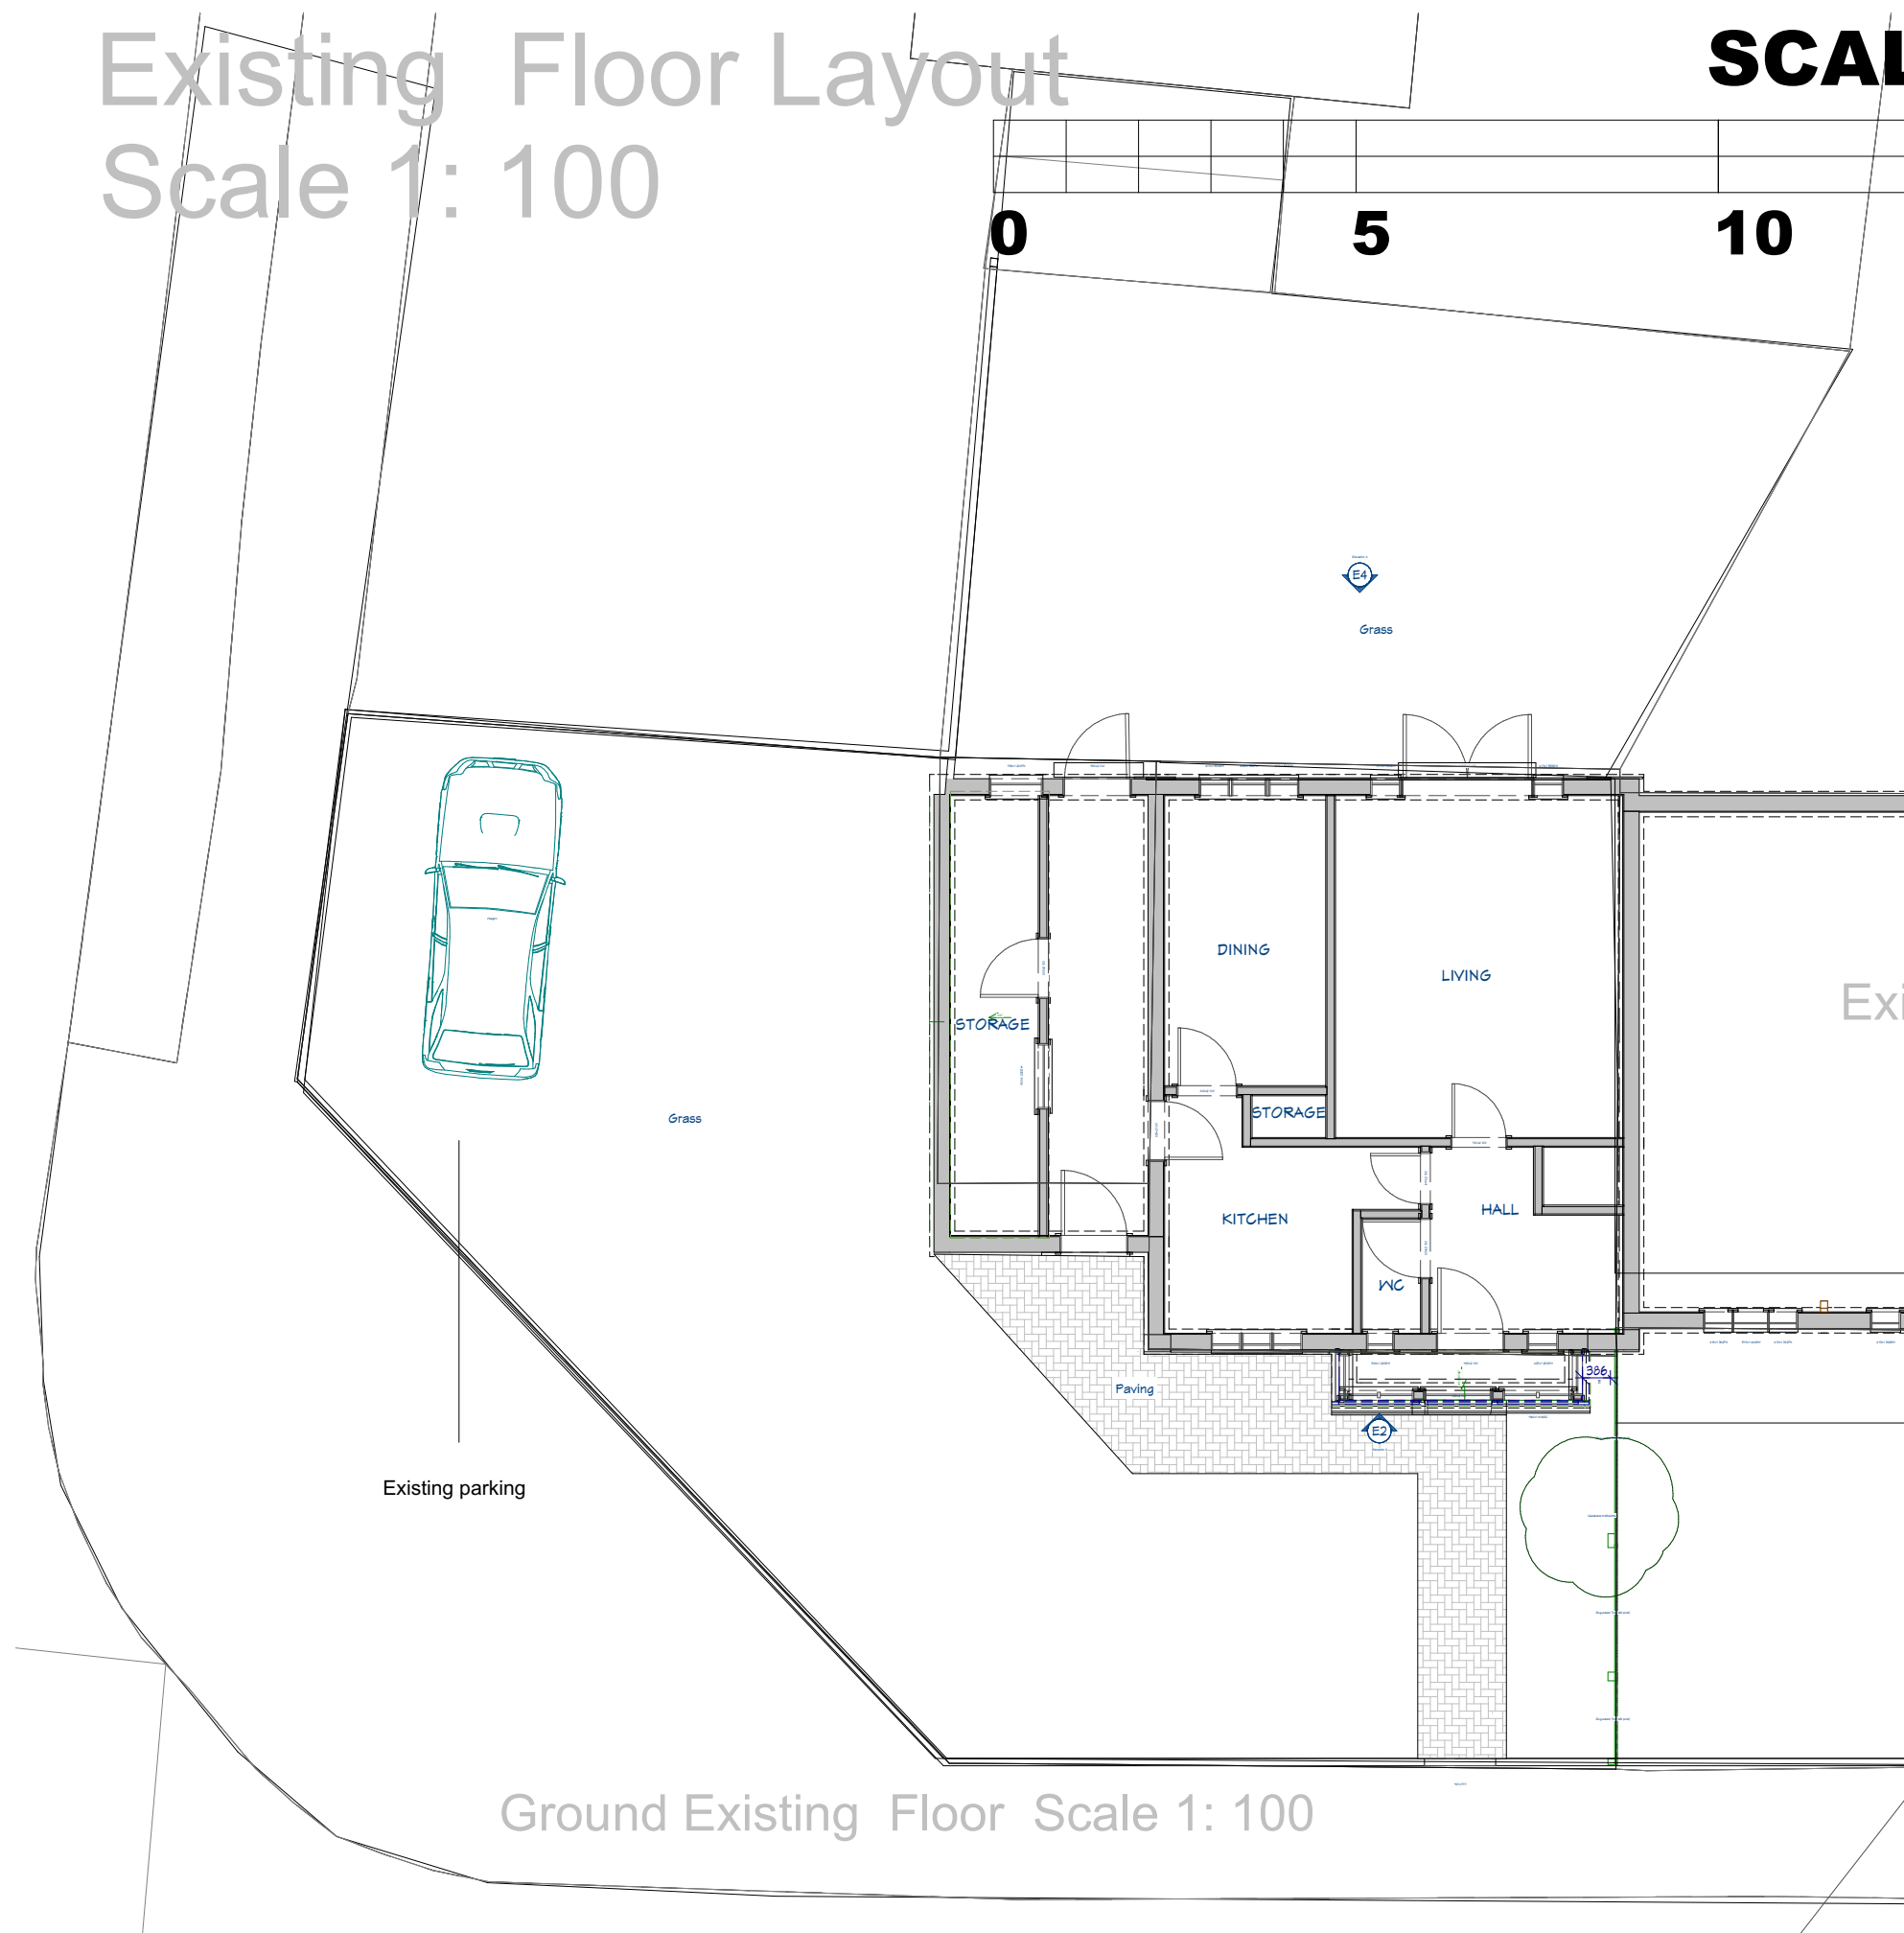

Ground Existing Floor Scale 1: 100

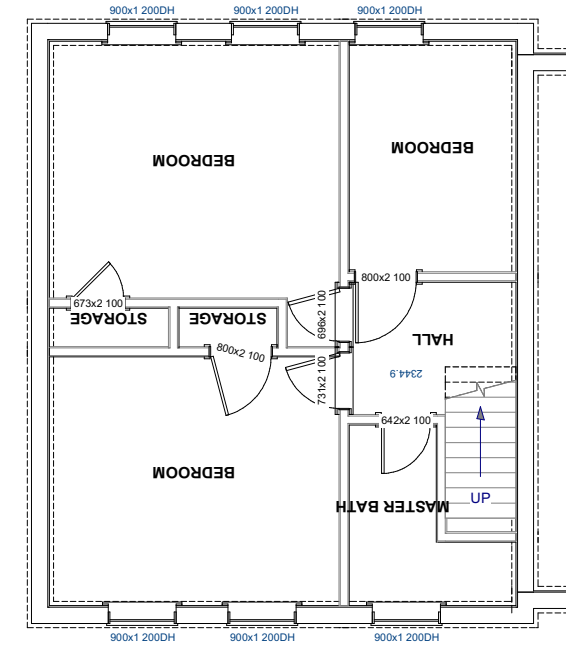

Existing First Floor Scale 1: 100

KEY	
	EXISTING STRUCTURE TO BE RETAINED
	EXISTING STRUCTURE TO BE REMOVED
	INFILL STRUCTURE (Finish to match and be flush with existing)
	STRUCTURAL MEMBER
	Waterproof breather membrane / DPM
	Vapour barrier



**SHARPE**  
ARCHITECTURE

404 Ripple Road | Barking | Essex IG11 9RU  
M 0753 178766  
E g.sharpe007@hotmail.co.uk

Project

Land adj. 1 Delane Road Kent  
CT14 9RZ

Drawing title  
**Proposed Two  
Bedroom House**

Purpose of issue  
**PLANNING**

Drawing number  
**457-3-01- 4**

Scale:

Date:  
**04/03/2024**

© SHARPE