



Contractors must verify all dimensions on site before setting out, commencing work, or making any shop drawings.

2NO. WINDOWS DESIGN TO PD RIGHTS WITHIN FLANK ELEVATION

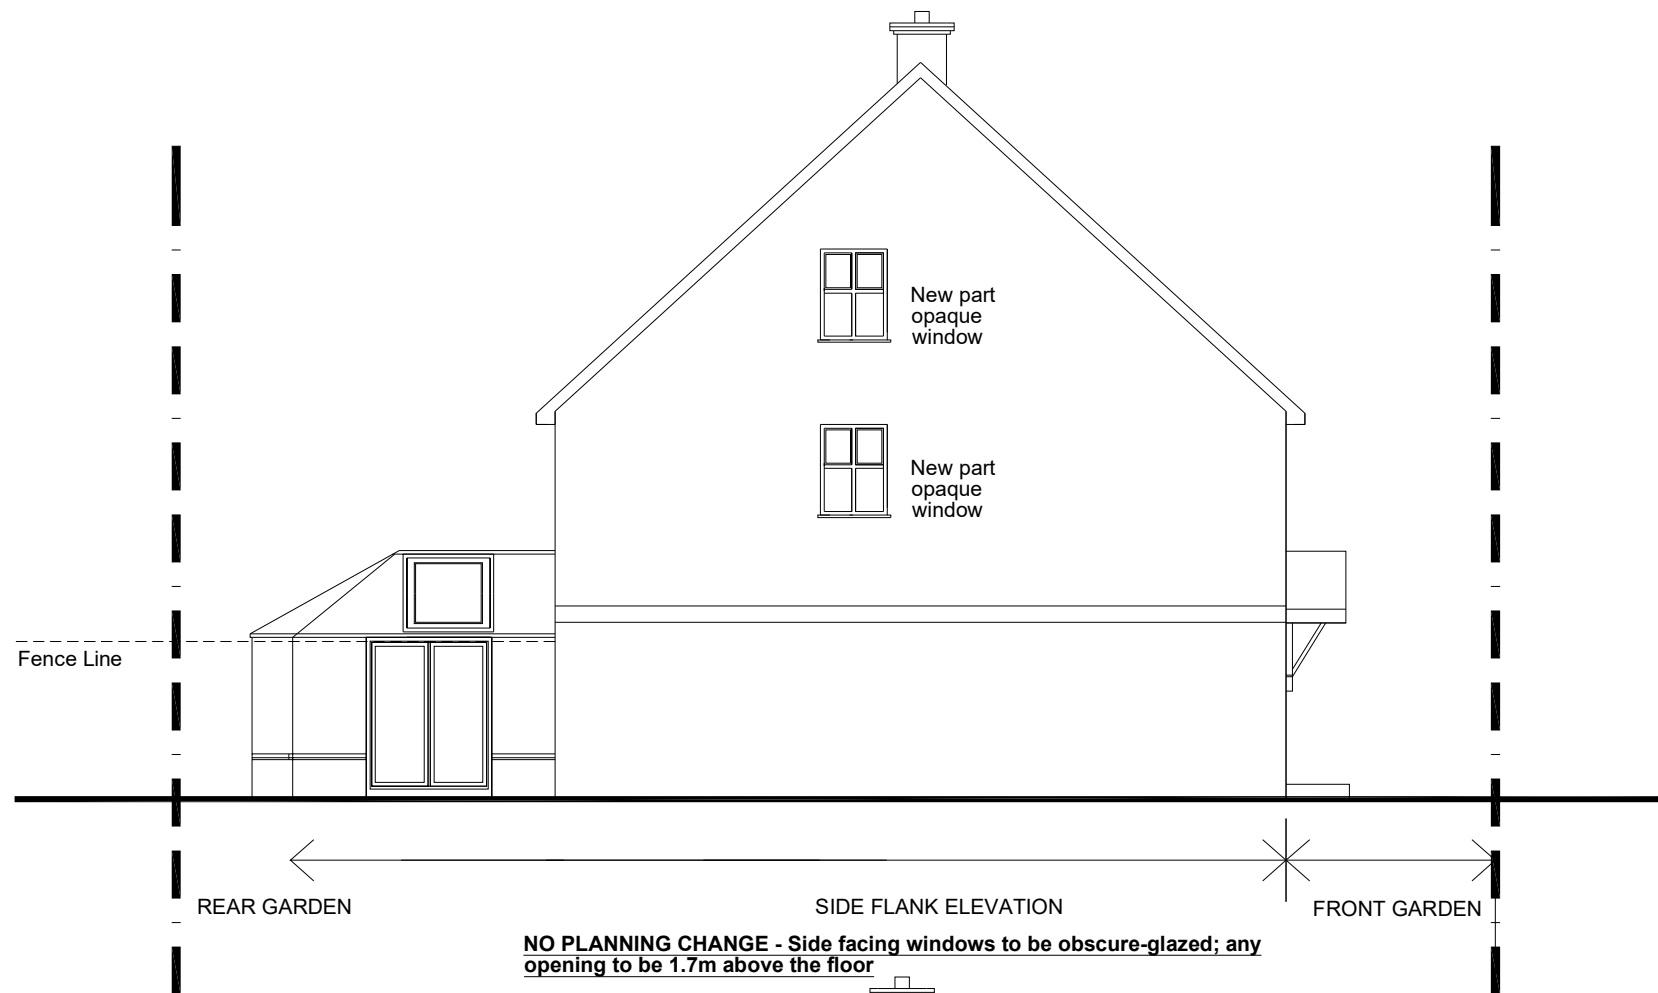

NO PLANNING CHANGE - Side facing windows to be obscure-glazed; any opening to be 1.7m above the floor

PROPOSED SIDE ELEVATION
SCALE 1:100

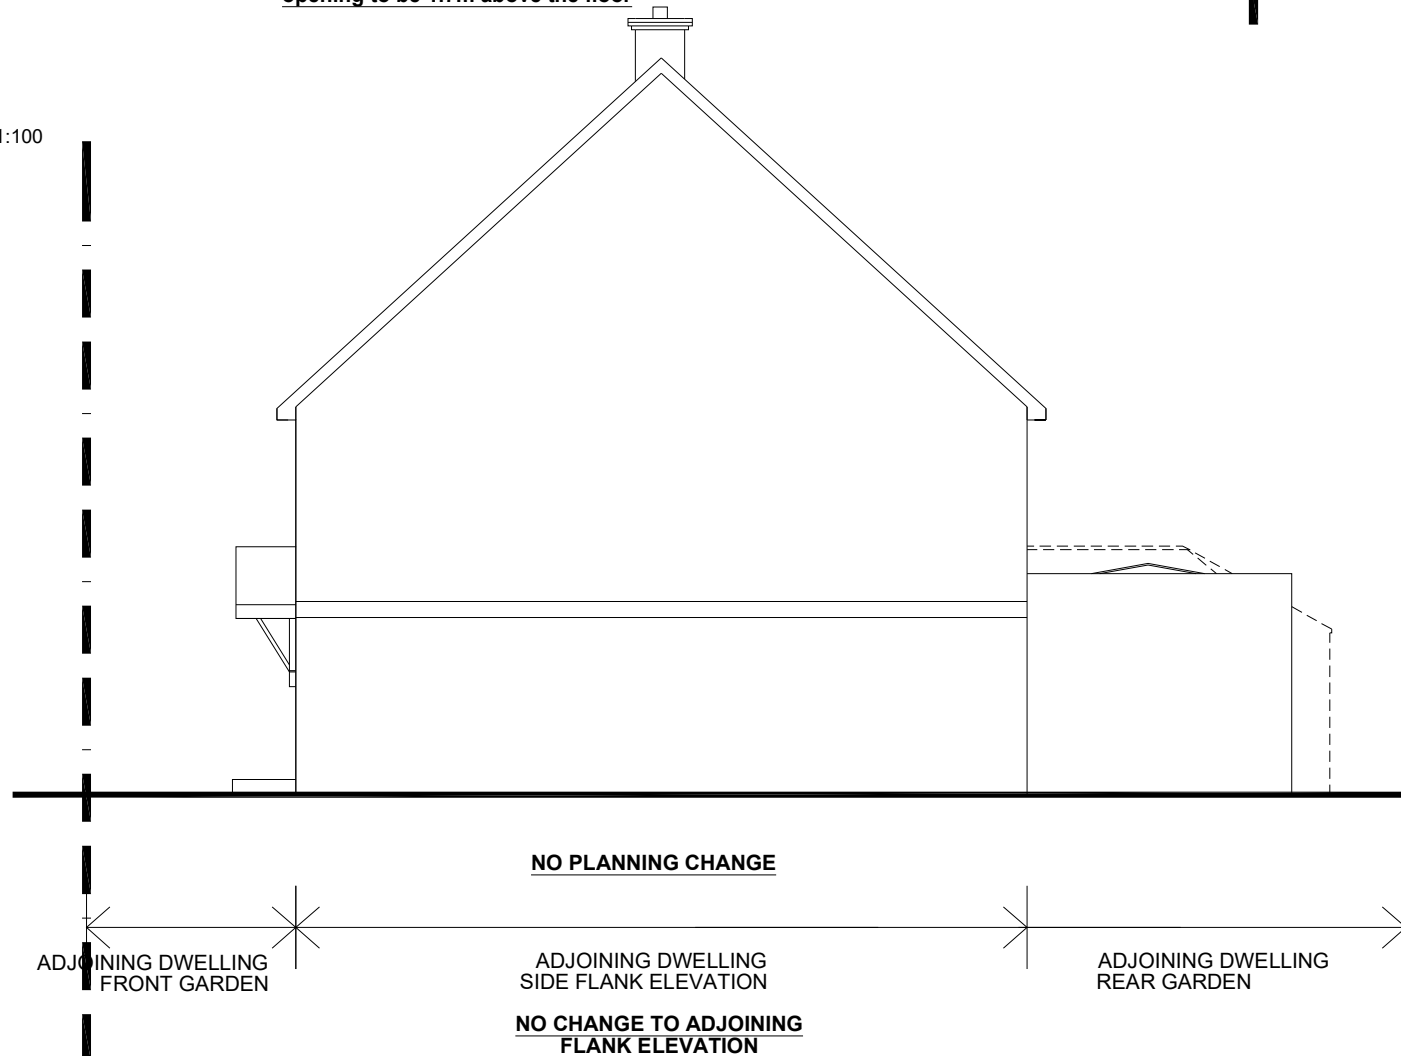


NO PLANNING CHANGE

ADJOINING DWELLING SIDE FLANK ELEVATION

NO CHANGE TO ADJOINING FLANK ELEVATION

PROPOSED SIDE ELEVATION
SCALE 1:100

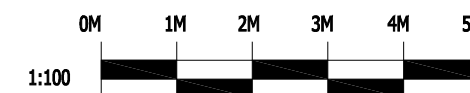

Rev	Description	Date
Rev B	PLANNING ISSUE	02.03.24
Rev A	CLIENT ISSUE FOR COMMENT	22.02.24

Client
Mr Chris Pound

Job title
1 Long Sutton Drive
Fleet
Hampshire
GU51 1EA

Drawing title
Proposed Elevations

PHILIP ROY ARCHITECTURE
philiproarchitecture.com

Scale	Date	Drawn
1:100 @ A3	02.24	PR

PLANNING ISSUE

INFORMATION ONLY

Drawing No	REV
0177-P-012	REV B