



Contractors must verify all dimensions on site before setting out, commencing work, or making any shop drawings.

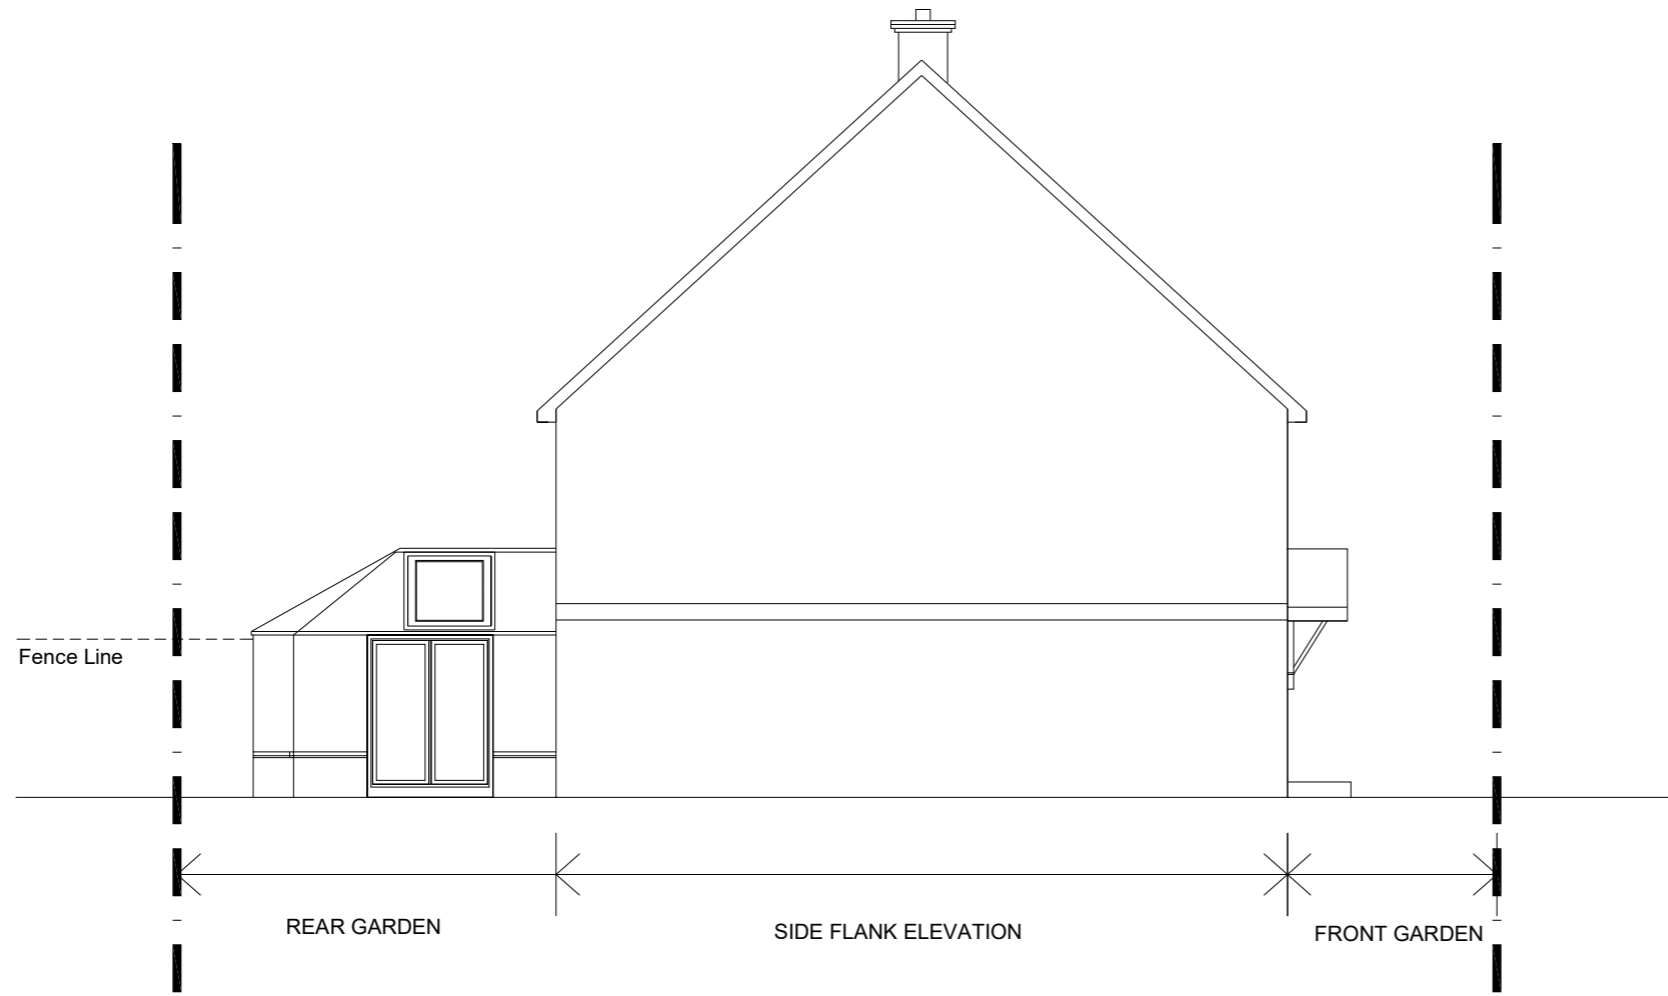


EXISTING SIDE ELEVATION

SCALE 1:100

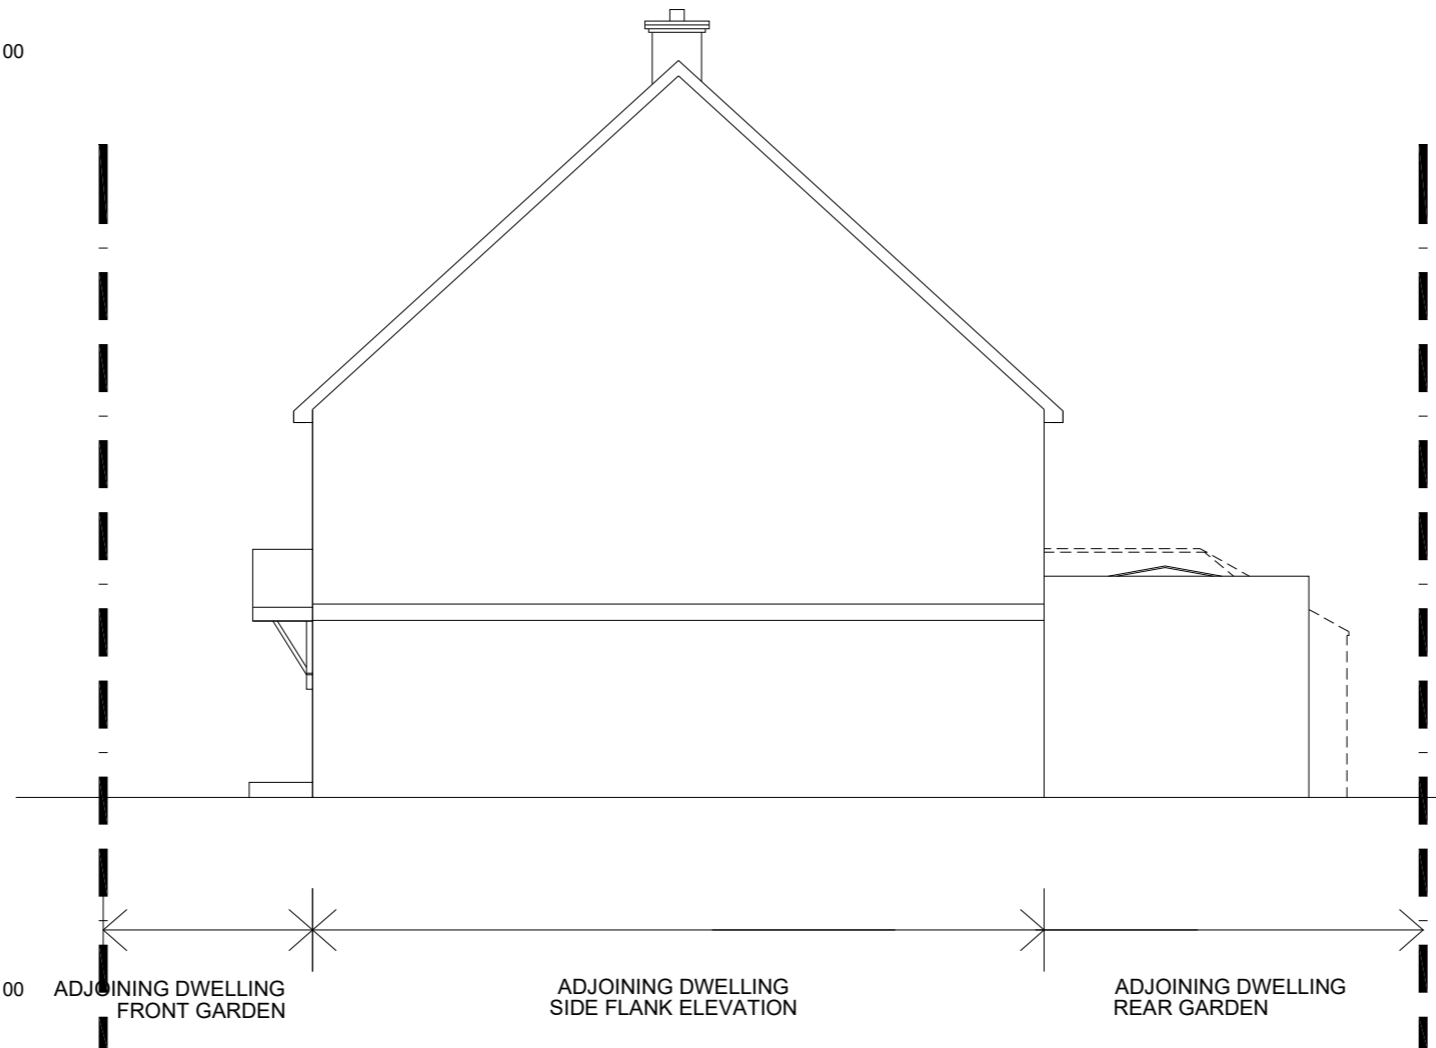

EXISTING SIDE ELEVATION

SCALE 1:100

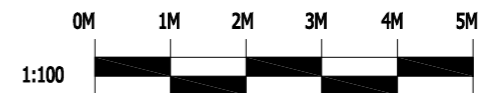

| Rev | Description | Date |
|-------|--------------------------|----------|
| Rev B | PLANNING ISSUE | 02.03.24 |
| Rev A | CLIENT ISSUE FOR COMMENT | 22.02.24 |

Client
Mr Chris Pound

Job title
1 Long Sutton Drive
Fleet
Hampshire
GU51 1EA

Drawing title
Existing Elevations

PHILIP ROY ARCHITECTURE
philproyarchitecture.com

| Scale | Date | Drawn |
|------------|-------|-------|
| 1:500 @ A3 | 02.24 | PR |

PLANNING ISSUE

INFORMATION ONLY

| Drawing No | REV |
|------------|-------|
| 0177-P-006 | REV B |