



Location plan 1:1250 DWG NO LP1 A 7 AND 7A QUEENS ROAD / SHANKLIN  
MapServe®

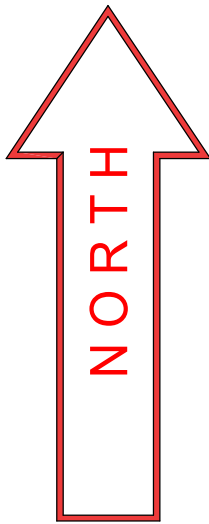

Block plan as proposed 1:500

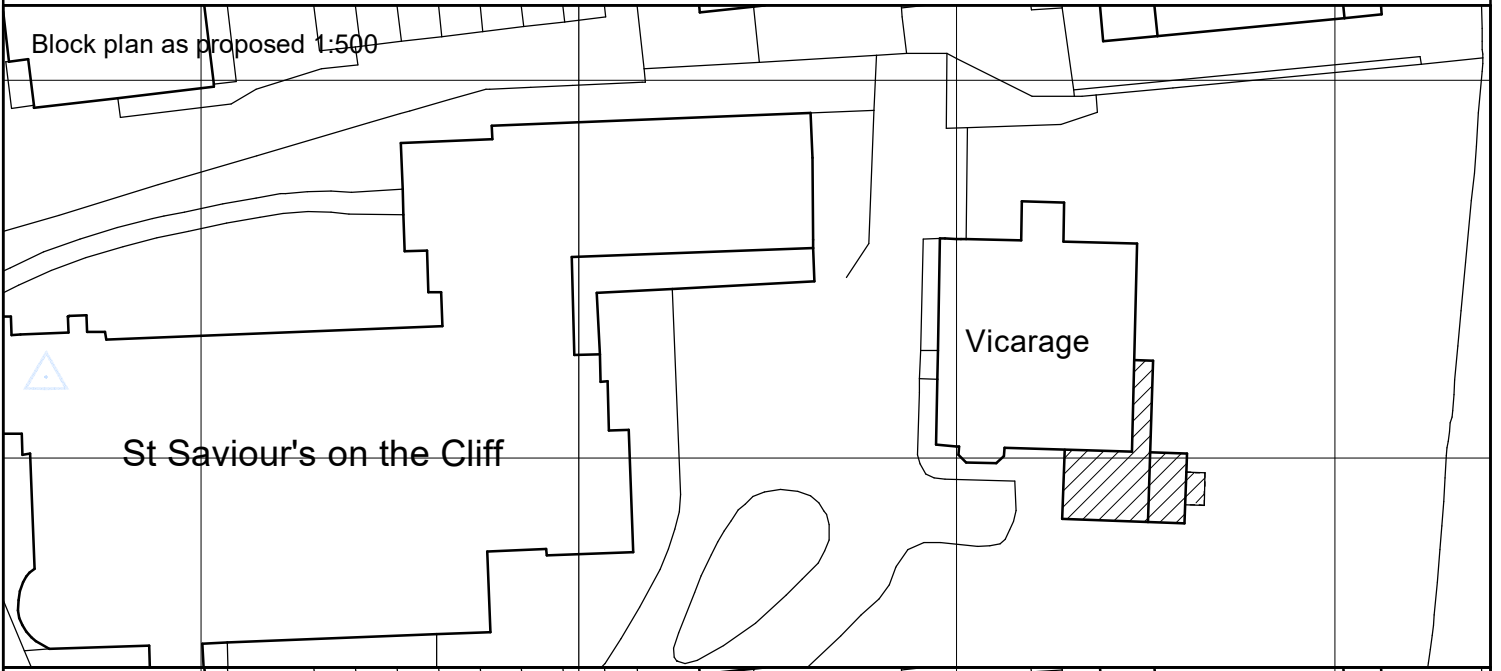

Block plan as existing 1:500

