
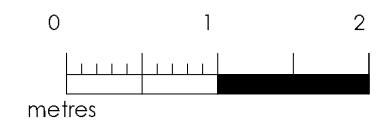


Section CC

(through extension and link looking north towards back garden)

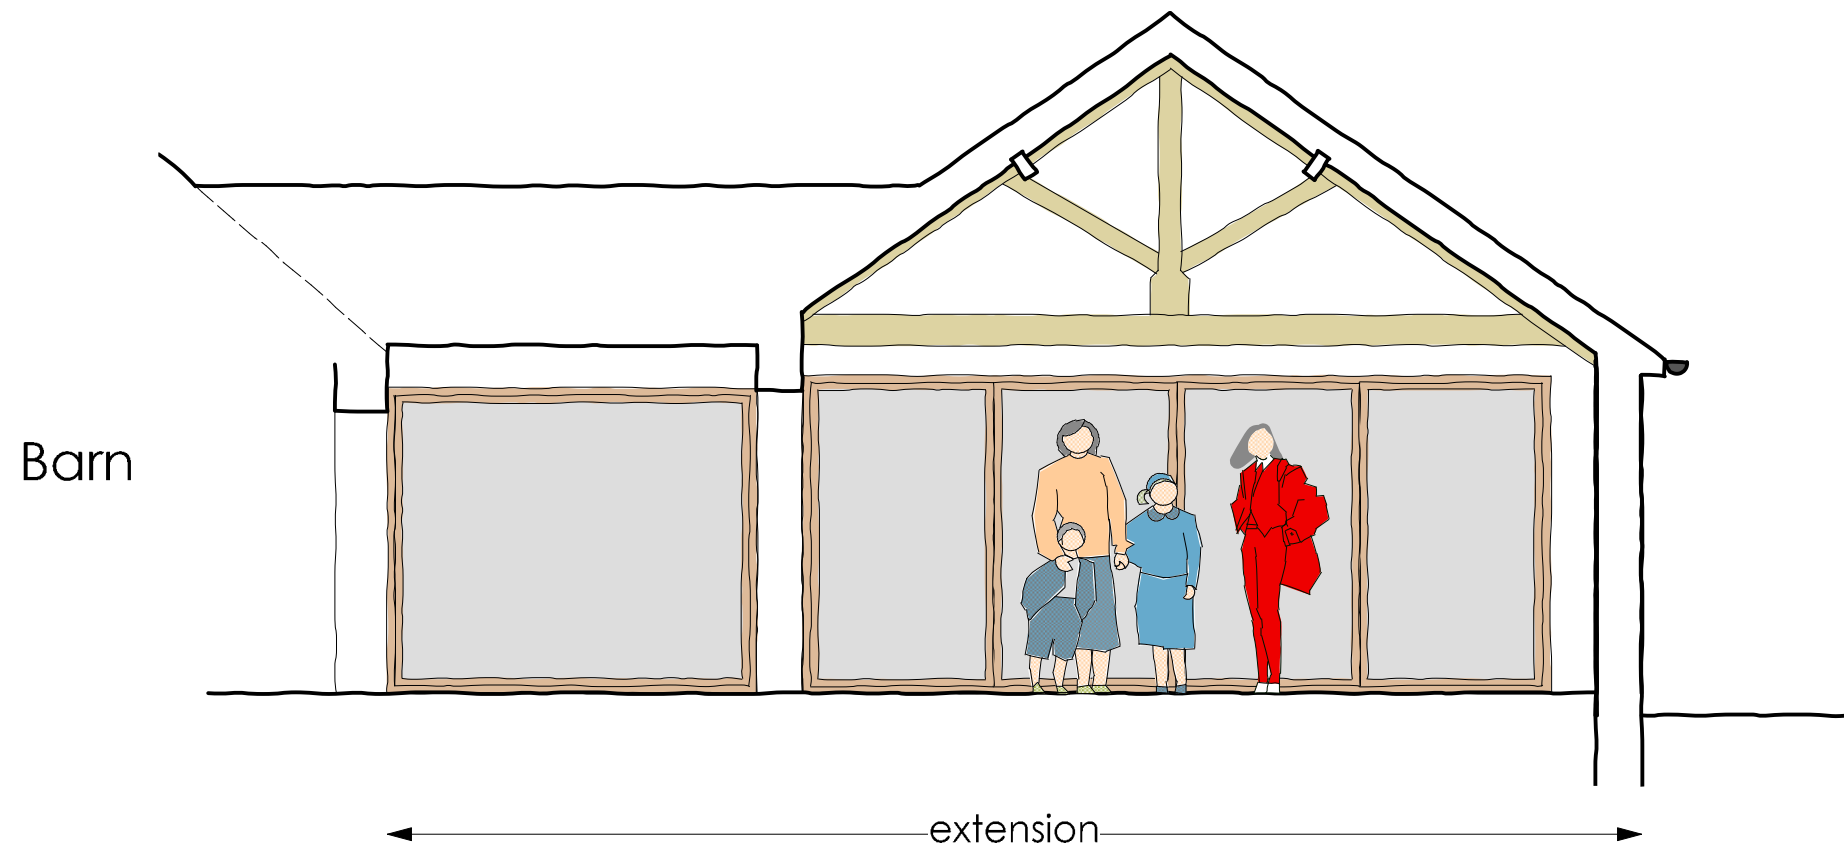

© Nye Saunders Ltd - Chartered Architects

Rev	Amendments	Date

<small>Do not scale from this drawing except for Planning Application purposes</small> <small>All dimensions are to be verified prior to construction</small> <small>This drawing is prepared for local Authority approval on behalf of the applicant named below and/or named on the planning or building regulation application forms and may be used for no other purpose. The copyright of the drawing and designs remains the architect's. All copies are for information only about the application; they may be used for no other purpose without the express written permission of Nye Saunders Ltd Chartered Architects.</small>	Project Lucas Green, Manor Barn	Project No. 22010	Drawing No. P205	Revision. -	Date Mar'24
	Drawing title Section CC - Proposed	Scale 1:50	Paper Size A3	Drawn By MS	Checked By MS