



LOCATION PLAN

BROAD FALL FARM, GUBBERFORD LANE, SCORTON, PR3 1BL

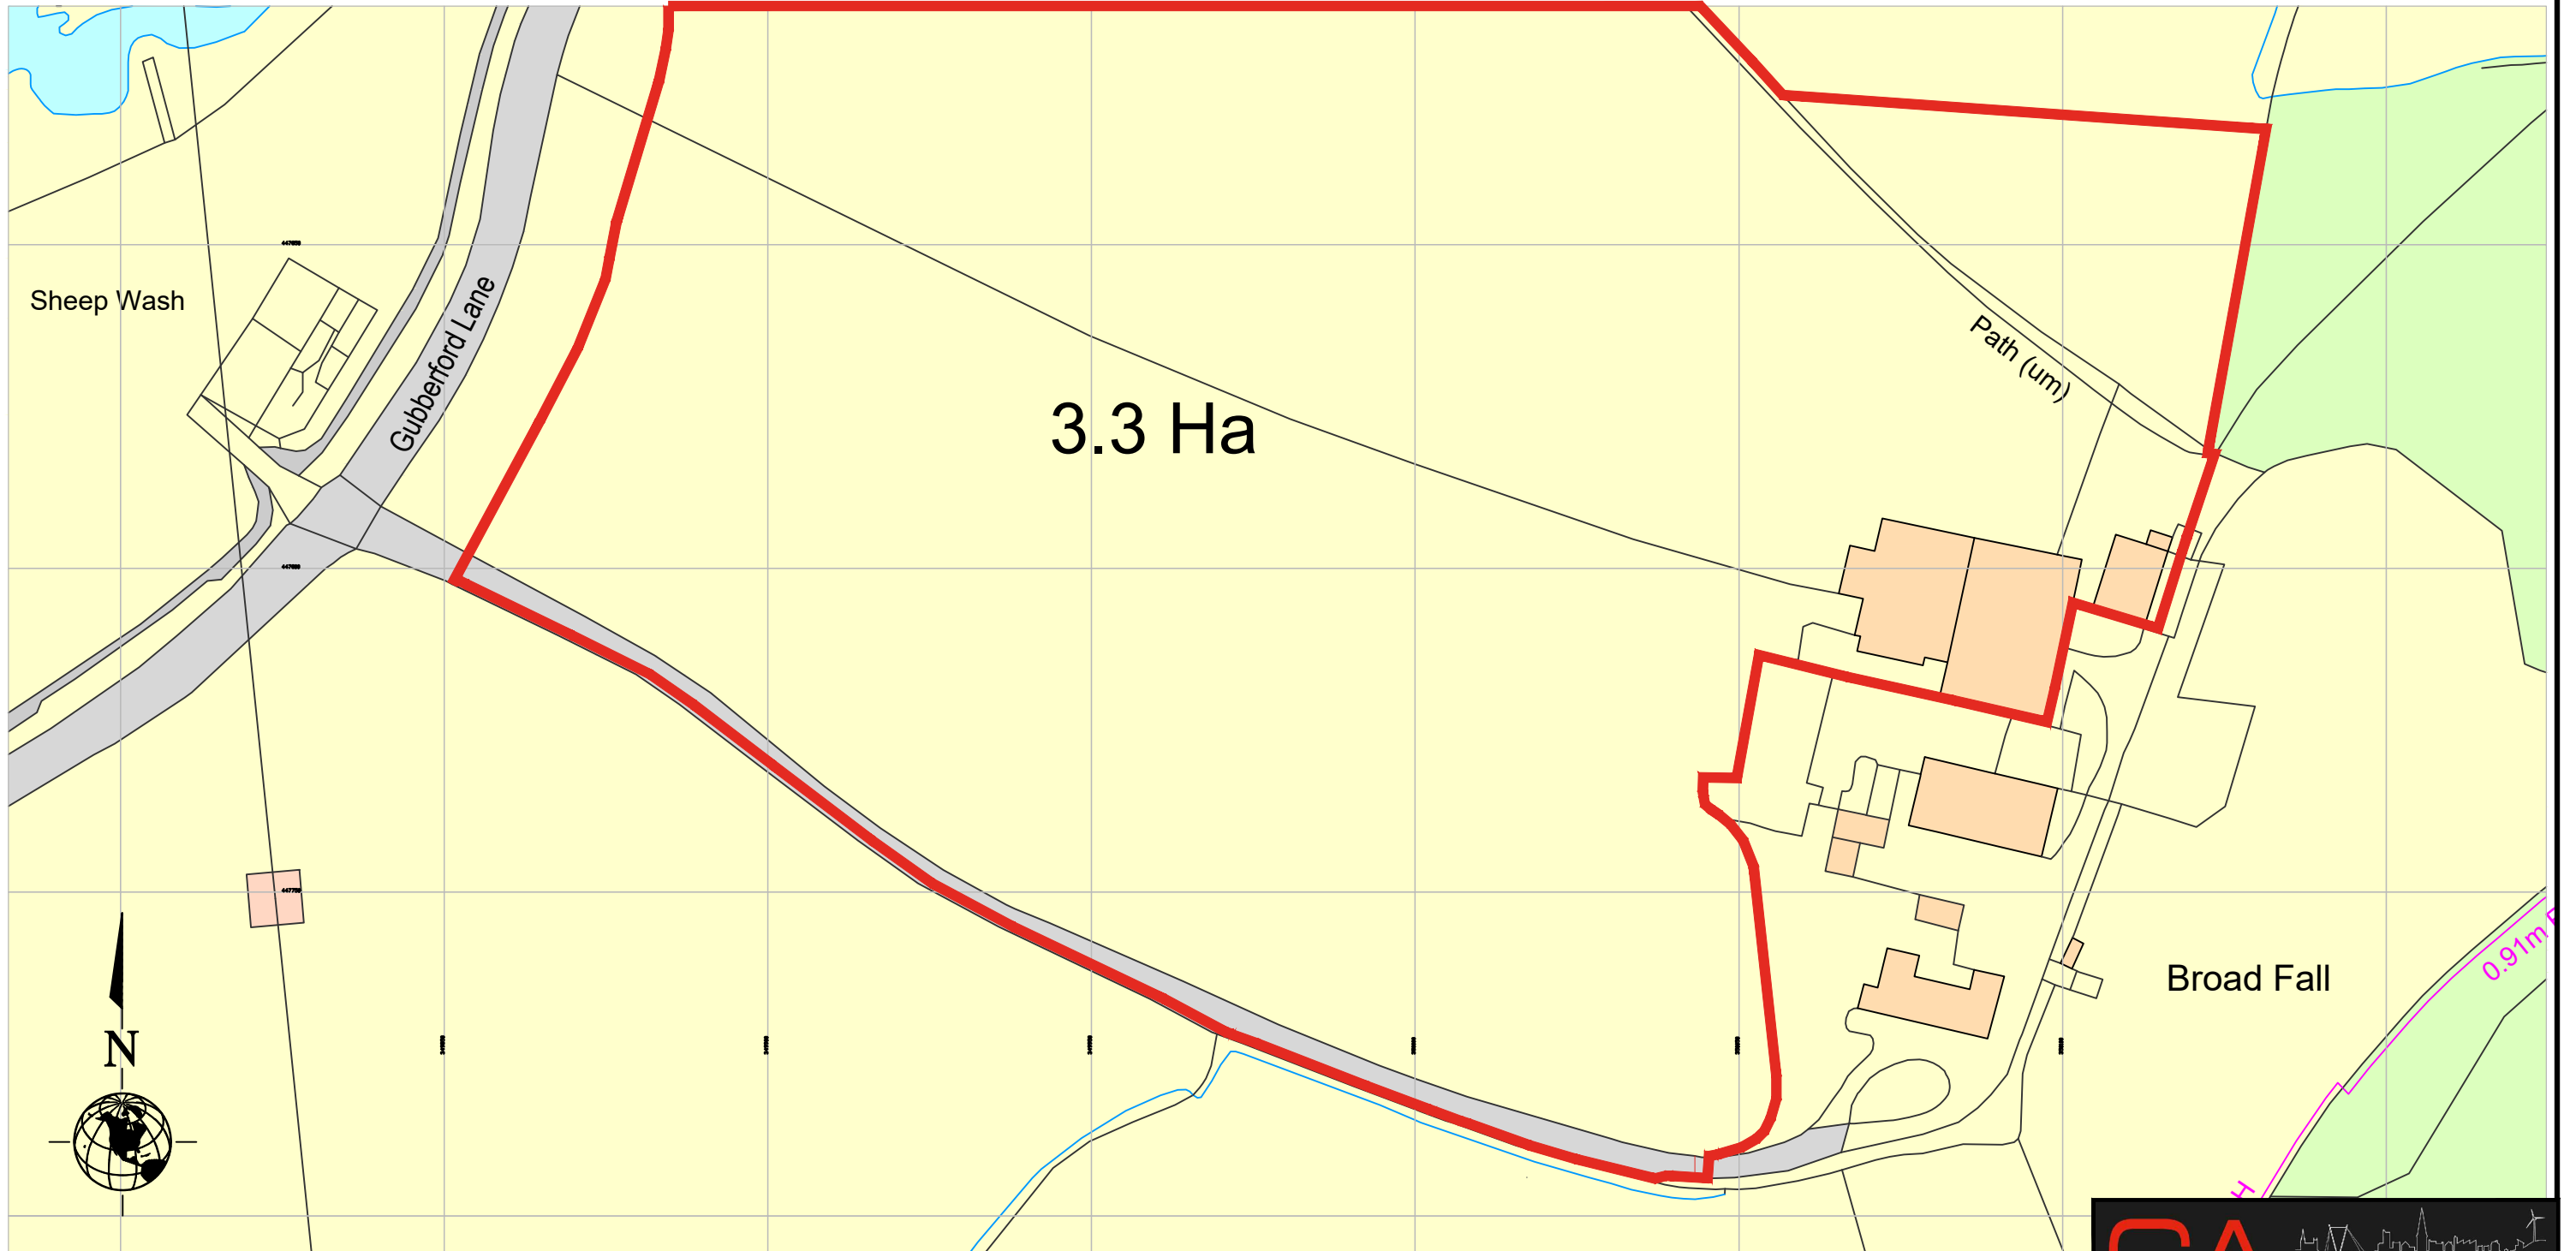

Ordnance Survey, (c) Crown Copyright 2022. All rights reserved. Licence number 100022432

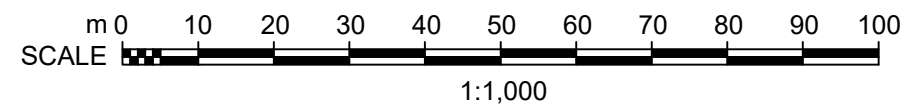

GA ASSOCIATES
planning • architecture • design

2 CROSTON VILLA
HIGH STREET
GARSTANG
PRESTON
PR3 1EA

T: 01995 604514
E: Info@GrahamAnthonyAssociates.com
W: www.GrahamAnthonyAssociates.com

CLIENT: MR. GASKELL
DWG STATUS: PLANNING PURPOSES ONLY

DRAWING TITLE / PROJECT: **LOCATION PLAN:**
BROAD FALL FARM, GUBBERFORD LANE, SCORTON, PR3 1BL

DRAWING No: GA3457-LP-01
SCALE: 1:1000 @ (A3)
DATE: JAN 24'

THIS DRAWING IS SUBJECT TO COPYRIGHT ©