



CROSS SECTION B - B

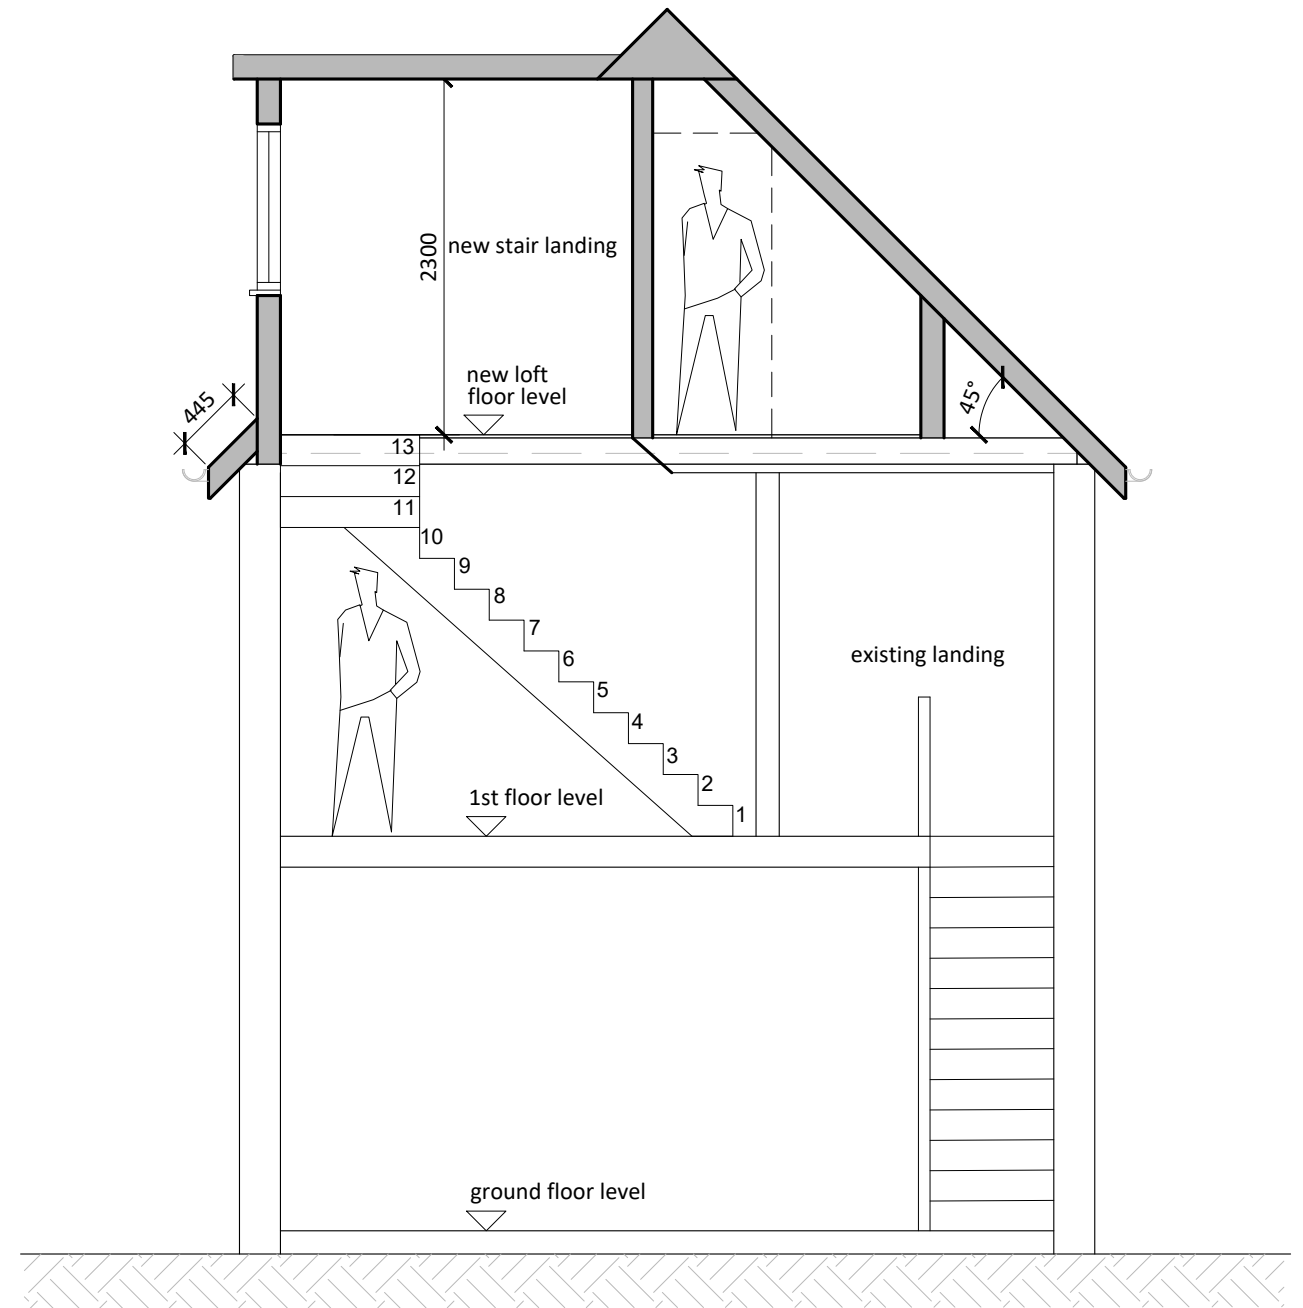

CROSS SECTION C - C

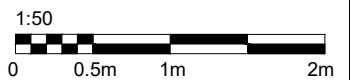

Notes.

All dimensions are in millimetres unless stated otherwise.

This drawing is to be read in conjunction with all other relevant information, specifications and schedules.

All dimensions to be checked on site prior to commencing work and any discrepancies to be advised immediately.

**FOR PLANNING
APPROVAL ONLY**

Title
**PROPOSED CROSS SECTIONS
B - B & C - C**

Client
**MR. C. HEALEY
223a LODGE LANE
GRAYS, THURROCK RM17 5PX**

Fine Line Designs
Architectural & Structural Design Services

Tel: 07884133769
John.Monnoyer@outlook.com

COPYRIGHT
NEITHER THIS DRAWING NOR ANY
OF THE INFORMATION IT CONTAINS
MAY BE COPIED OR COMMUNICATED
TO THIRD PARTIES WITHOUT
WRITTEN PERMISSION

Drawn JWM	Checked	Approved
Scale 1:50 @ A3	Date NOV '23	
Drawing Number MON-1123-101	Rev A	