
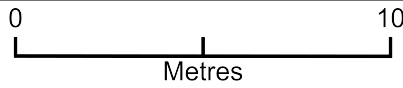


Tree Works plan

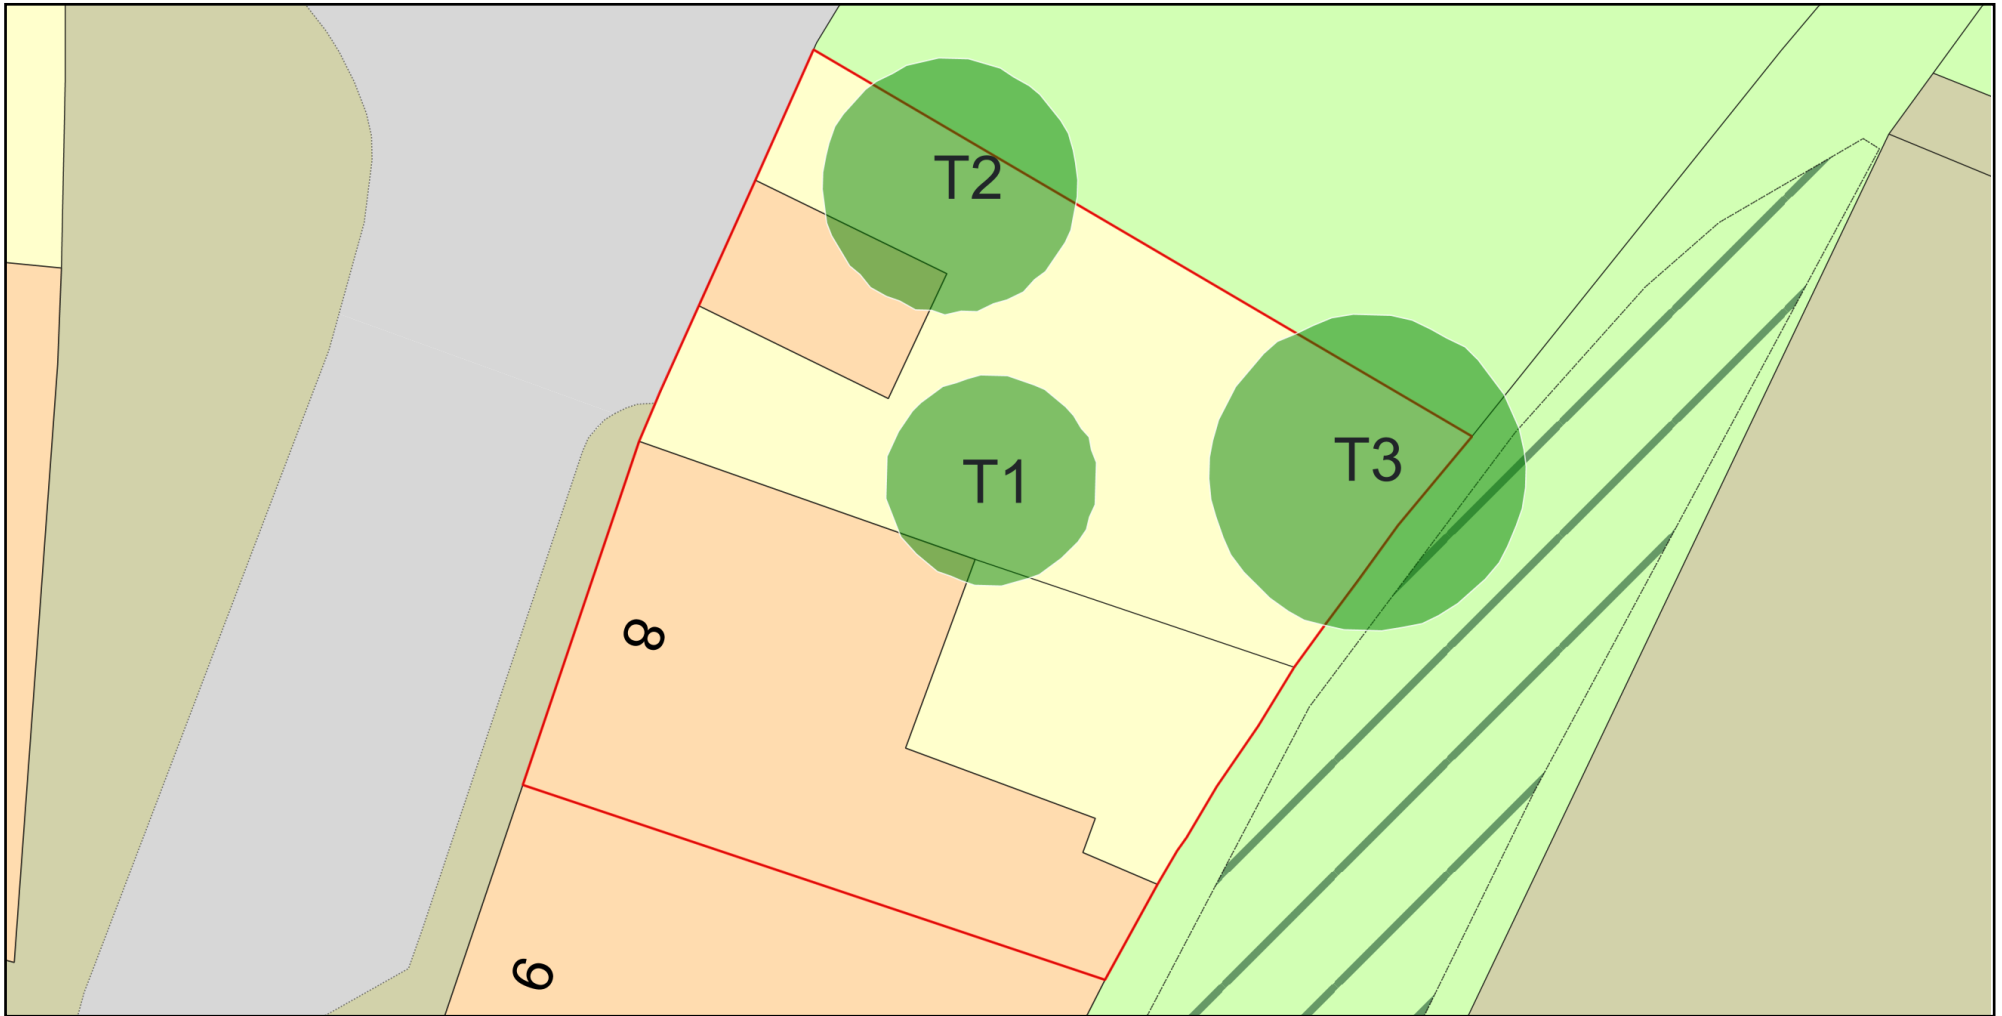

Plan Produced for: Olivia Cresswell

Date Produced: 07 Dec 2021

Plan Reference Number: TQRQM21341104316565

Scale: 1:200 @ A4

© Crown copyright and database rights 2021 OS 100042766